


KINGS CROSSING
SECTION SEVEN (7)

1

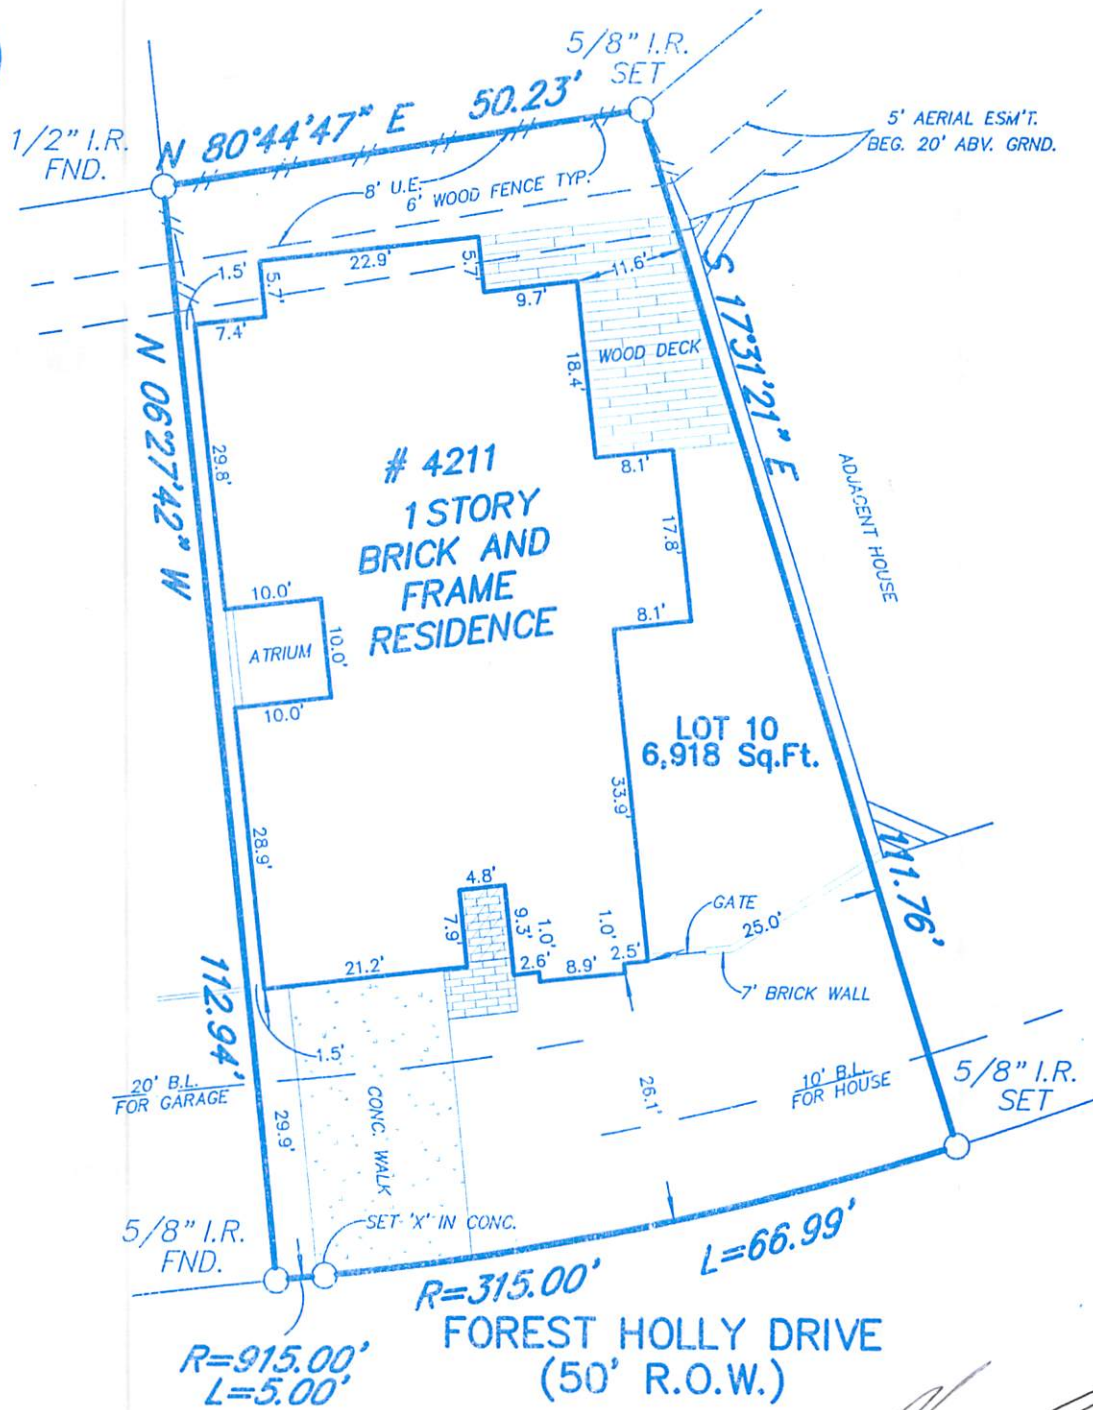

All bearings based on recorded plat referenced hereon.

Entex, Inc. easement for gas line filed under H.C.C.F. No. H-856482.

H. L. & P. Agreement filed for record under H.C.C.F. No. H-856984.

This survey was prepared in accordance with data provided in Title Report: under GF #02-311582 and date shown thereon.

Howard S. Arner

| | |
|----------------------|---|
| PROPERTY DESCRIPTION | Lot Ten (10), in Block One (1), of KINGS CROSSING, SECTION SEVEN (7) , a subdivision in Harris County, Texas according to the map or plat thereof recorded in Volume 312, Page 88, of the Map Records of Harris County, Texas. |
|----------------------|---|

| | | | |
|-----------|------------------------------------|---------|--|
| PURCHASER | Howard S. Arner and Karen S. Arner | ADDRESS | 4211 Forest Holly Drive Kingwood, Texas 77345 |
|-----------|------------------------------------|---------|--|

According to the **Federal Insurance Rate Maps**, published by the **Federal Emergency Management Agency**, the property shown hereon lies in **ZONE X**, NOT inside the 100 year Flood Hazard Area Map No. 48201C 0320 K, DATE: April 20, 2000.

| | | | | |
|------|----------|-------|--------|-----|
| DATE | 06-20-02 | SCALE | 1"=20' | JDM |
|------|----------|-------|--------|-----|

| | | | |
|----------|-----------|---------|----------|
| G.F. No. | 02-311582 | JOB No. | 20021858 |
|----------|-----------|---------|----------|



APOLLO SURVEYING
Residential ~ Commercial ~ Rural
(281) 359-1925 ~ FAX (281) 359-3406

1210 Hamblen Rd. ~ Suite 500 ~ Kingwood, TX

I do hereby certify that the above property has been surveyed under my supervision, is true and correct, that the corners of the property have been set, left as found, or referenced, that the above property has access to a dedicated public roadway and that there are no discrepancies or encroachments unless shown and that this survey conforms to the Texas Society of Professional Land Surveyors Standards and Specifications.



Geza Vadasz
GEZA VADASZ
STATE OF TEXAS
R.P.L.S. No. 1987