


JAMES GUNNINGS LEASER
ABSTRACT 86

SCALE 1"=80'

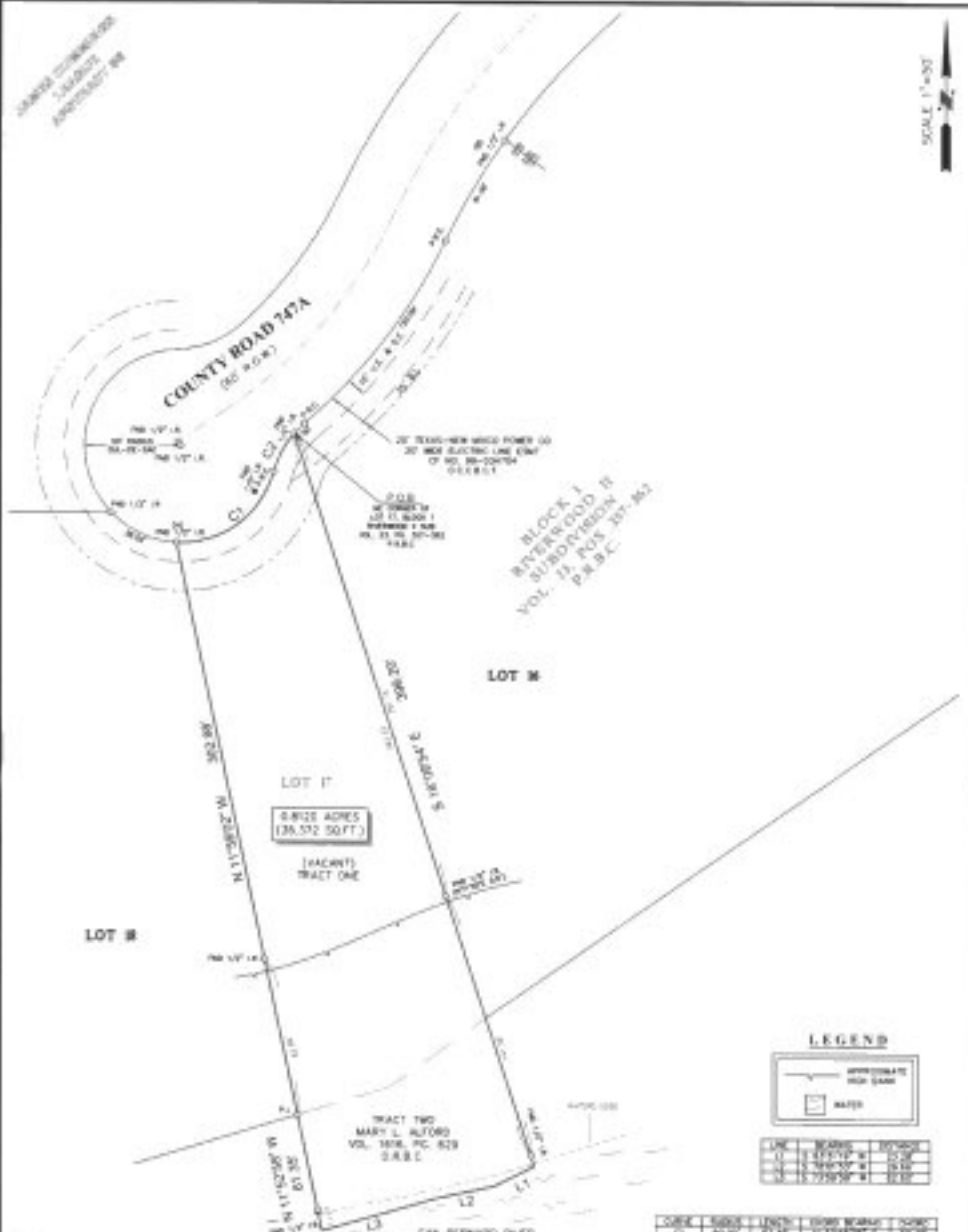

LEGAL DESCRIPTION


CLIENT: PERRY HOLDING GROUP LLC

ADDRESS: 4870 COUNTY ROAD 747A

RICHARD FISSELL
Surveyor

Survey 1, Inc.
The Land Survey Company

stewart
a little guarantee company

