


SURVEY PLAT

A 2 ACRE TRACT AND A 3 ACRE TRACT
OUT OF A 14.707 ACRE TRACT IN LOT 5,
TRACTS 52 & 53, SUBDIVISION OF THE
JOSEPH MIMS SURVEY, ABSTRACT 98,
BRAZORIA COUNTY, TEXAS.

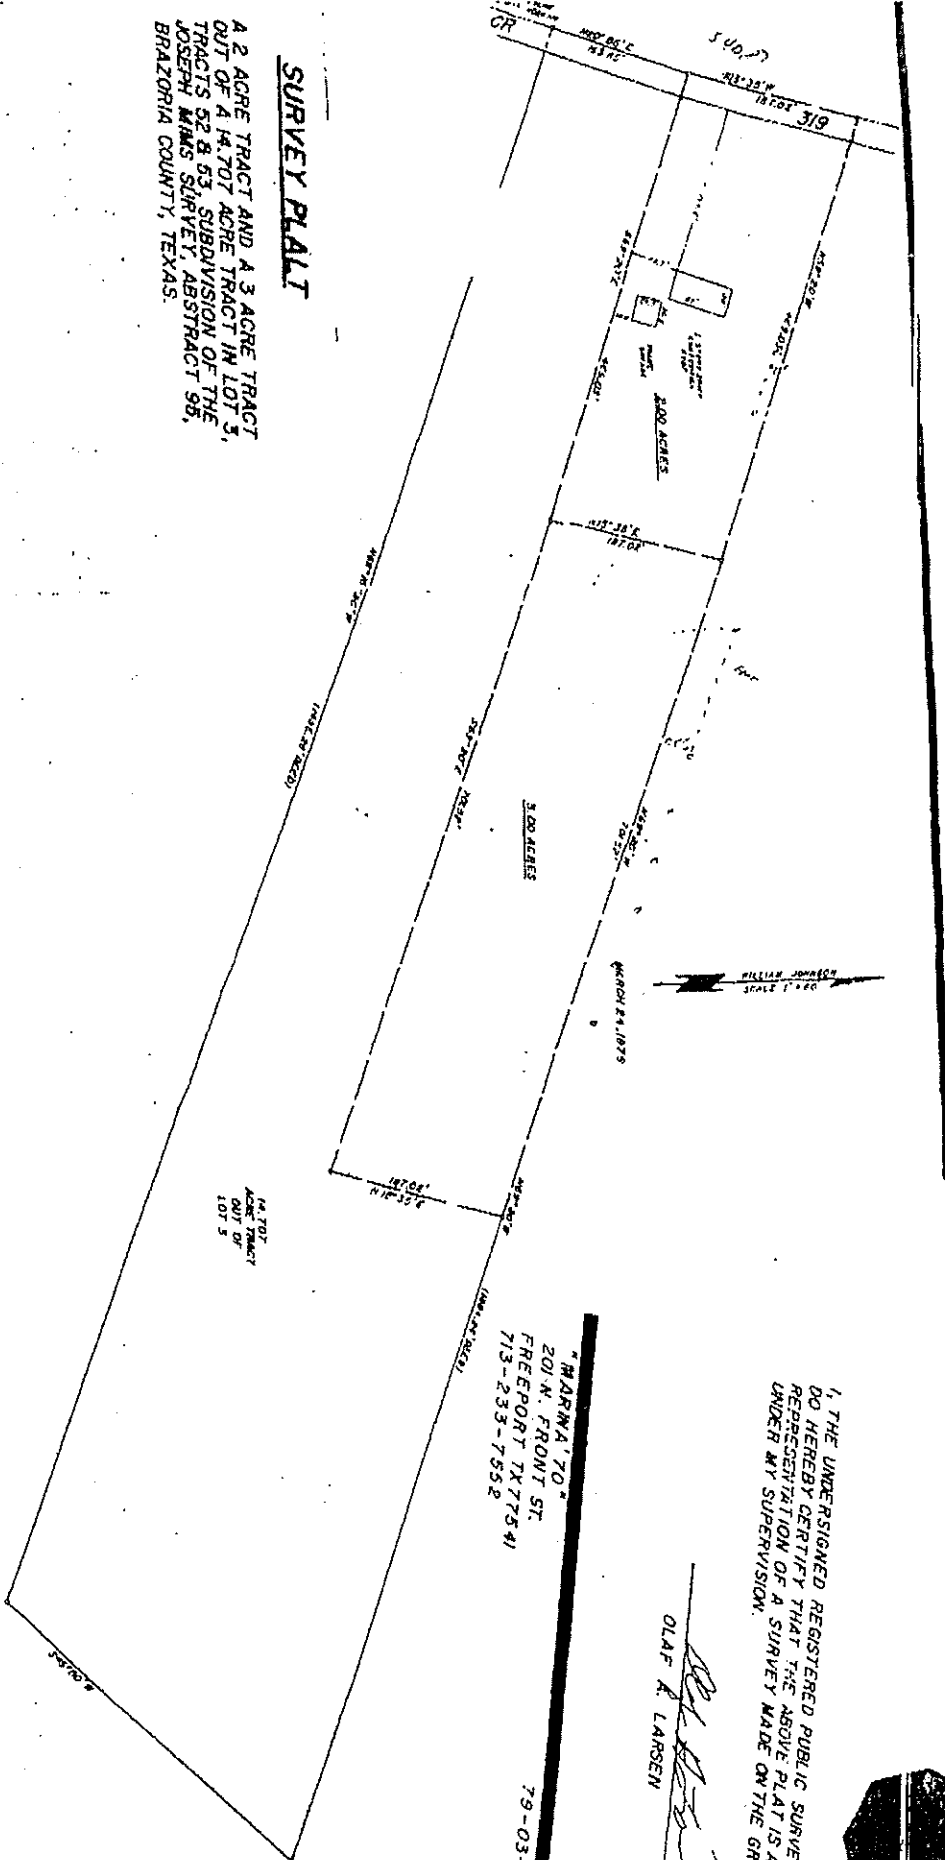

I, THE UNDERSIGNED REGISTERED PUBLIC SURVEYOR,
DO HEREBY CERTIFY THAT THE ABOVE PLAT IS A TRUE
REPRESENTATION OF A SURVEY MADE ON THE GROUND,
UNDER MY SUPERVISION.

[Signature]
OLAF A. LARSEN

"MARINA" 70' 201 N. FRONT ST.
FREEPORT TX 77541
713-233-7552
79-03-22