



GGC SURVEY
Professional Land Surveying

GGC SURVEY, PLLC
4419 Zimmery Court
Sugar Land, Texas 77479
TEL: (713) 969-6906



GEORGE R. LANDZABAL
REGISTERED PROFESSIONAL SURVEYOR
No. 8051
STATE OF TEXAS

PROPERTY DESCRIPTION
SURVEY OF LOT SIX (6) IN BLOCK ONE (1) OF DEROLLOC ADDITION, PARTIAL REPLAT NO. 1, A SUBDIVISION IN HARRIS COUNTY, TEXAS, AS RECORDED IN FILM CODE NO. 08133004, OF THE MAP RECORDS OF HARRIS COUNTY, TEXAS.

ADDRESS: 0 DIAMOND STREET, HOUSTON, TEXAS 77018
PURCHASER: ROB RYAN CONSTRUCTION
LENDER: GFR
DRAWN: CU05-13-13
CHECKER: GL05-13-13
CREW: RR05-14-12
KEY MAP NO.: 451H

JOB #13004-011


NOTES:
1) SUBJECT TO ANY AND ALL EASEMENTS AND RESTRICTIONS OF RECORD.
2) THIS SURVEY WAS PERFORMED WITHOUT THE BENEFIT OF A TITLE COMMITMENT.
3) THIS SURVEY WAS PERFORMED WITHOUT THE BENEFIT OF A TITLE COMMITMENT.
4) ALL BEARINGS SHOWN ARE REFERENCED PER THE RECORDED PLAT.



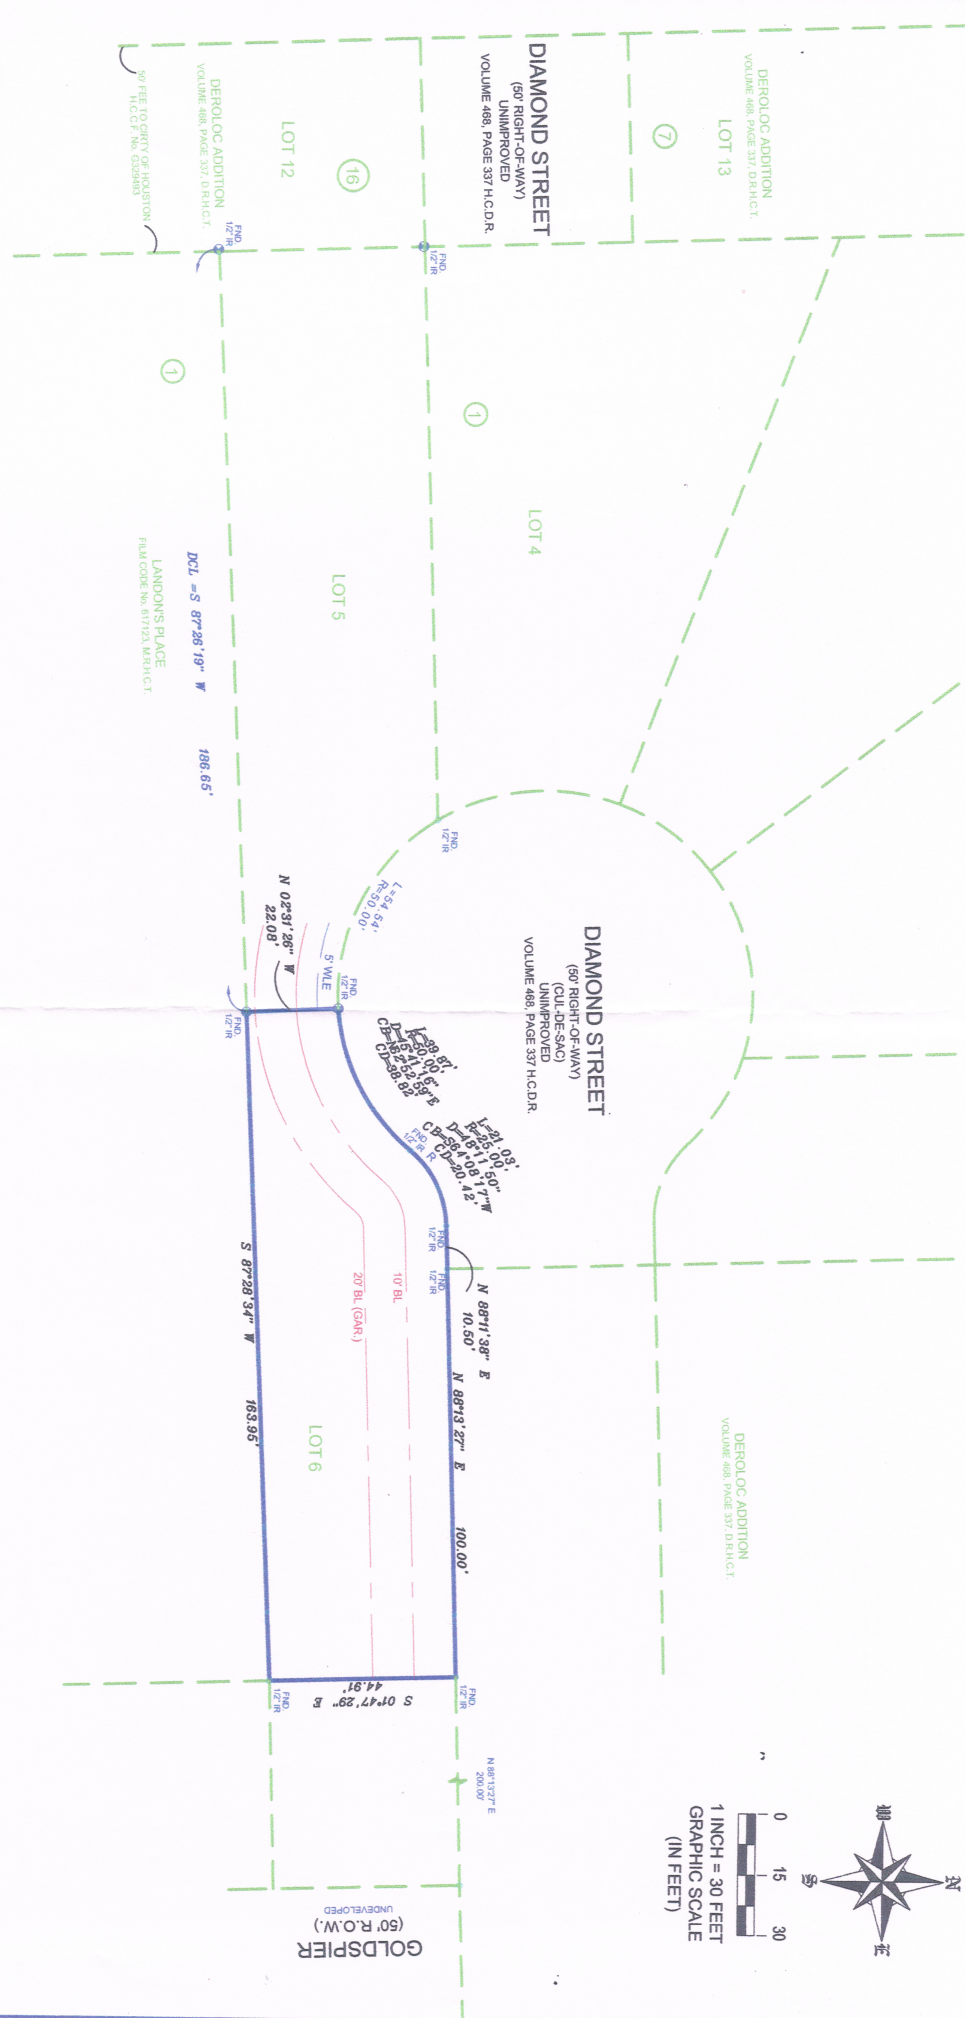

1 INCH = 30 FEET
GRAPHIC SCALE
(IN FEET)



LEGEND


FORM 11/9/12
FLOOD NOTE

THIS INFORMATION IS BASED ON GEOGRAPHICAL NOTING ONLY.
NO WARRANTY IS MADE FOR EXACT DETERMINATION.