

ADDRESS : 1604 ELMEN STREET
HOUSTON, TX 77019


BUYER : WILLIAM SMOLENSKY AND LIN MILLS

TITLE CO : AMERICAN TITLE

GF NO : 1999-11-1039

LENDER : WELLS FARGO HOME MORTGAGE

A LAND TITLE SURVEY OF
LOT 17, BLOCK 3
LEWISDALE ADDITION
ACCORDING TO THE MAP OR PLAT THEREOF
RECORDED IN VOLUME 1163, PAGE 61
OF THE DEED RECORDS OF HARRIS COUNTY, TEXAS

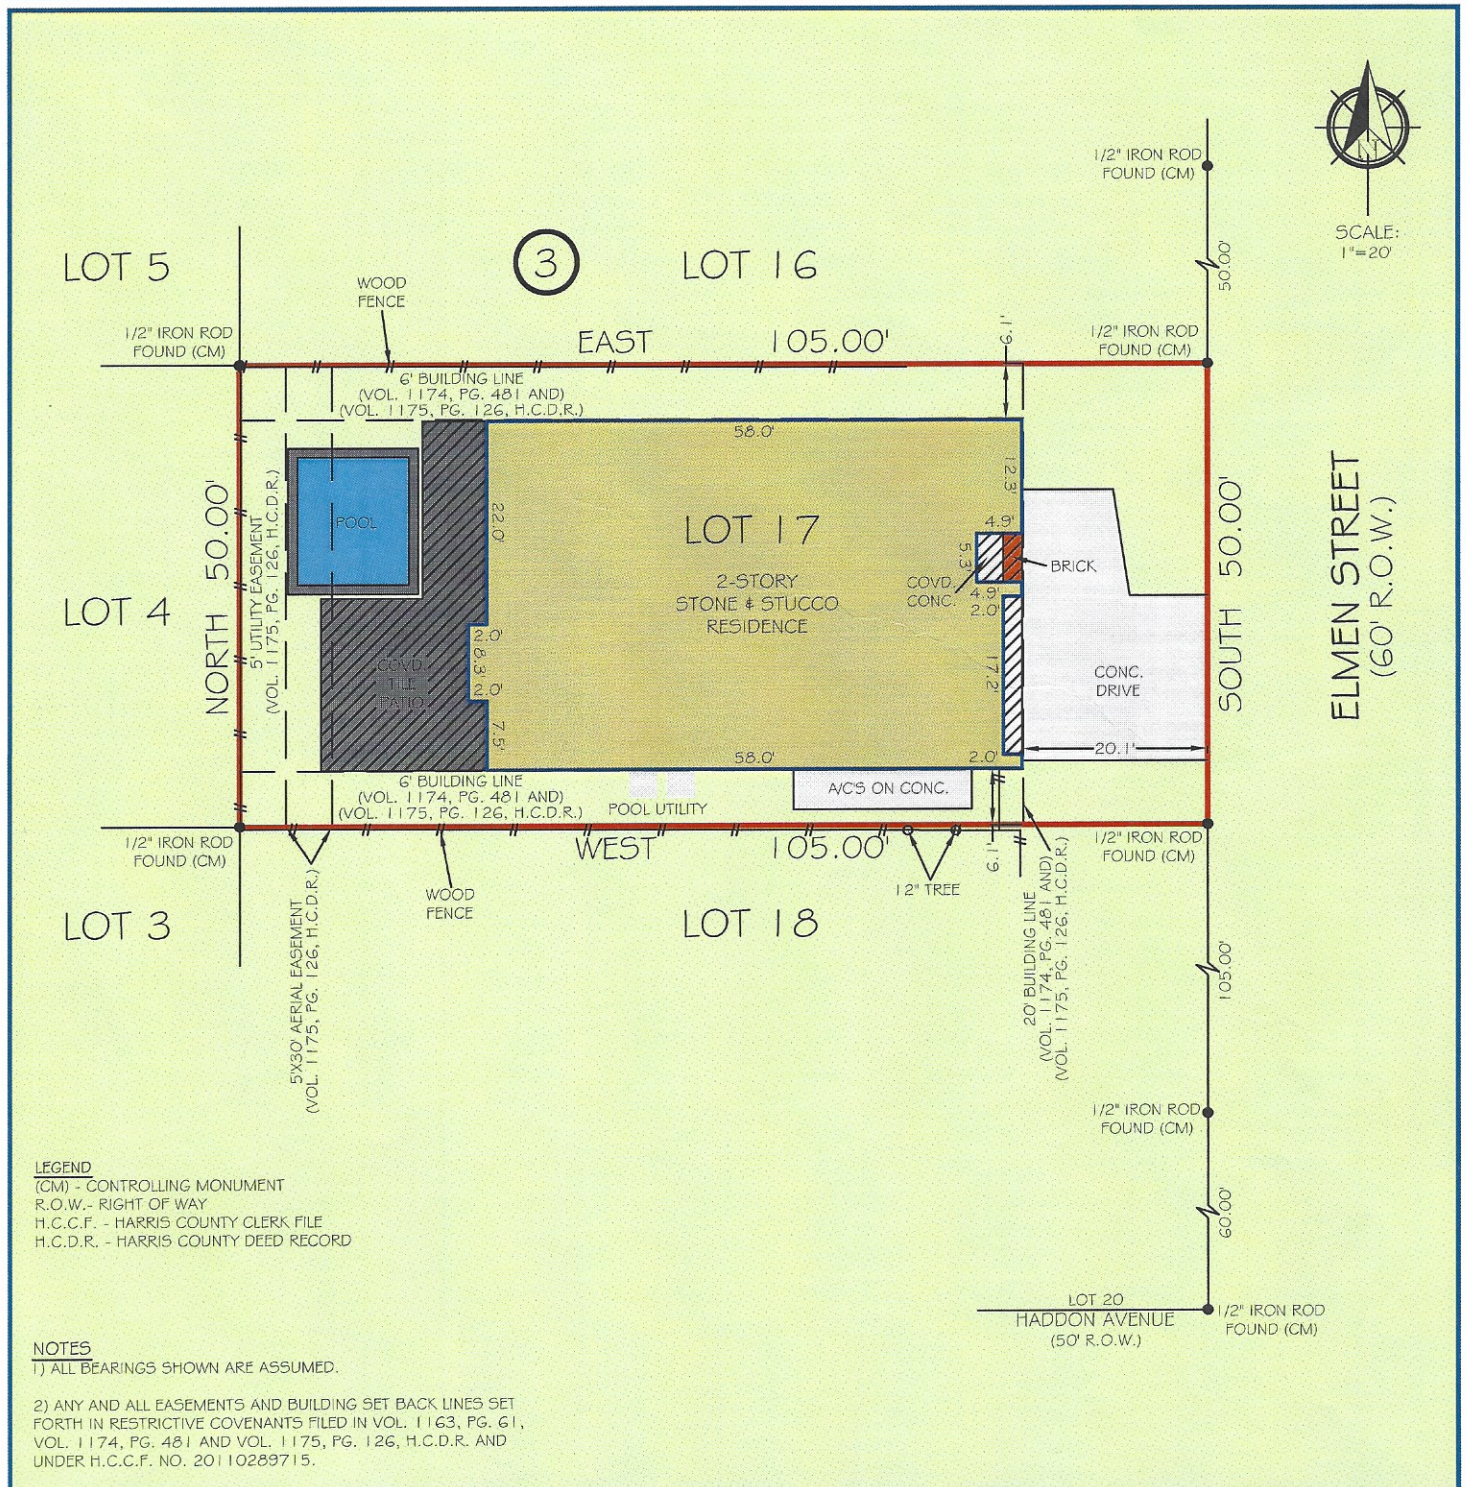


JOB NO: 12-0149 DATE: APRIL 13, 2012
REV. 04-20-12: ADD POOL UTILITY

I HEREBY CERTIFY THAT THIS SURVEY WAS MADE ON THE GROUND UNDER MY SUPERVISION AND THAT IT CORRECTLY REPRESENTS THE FACTS FOUND AT THE TIME OF THE SURVEY. THERE WERE NO ENCROACHMENTS APPARENT ON THE GROUND EXCEPT AS SHOWN HEREON.

FLOOD INFORMATION

*THIS TRACT DOES NOT APPEAR TO LIE WITHIN THE 100 YEAR FLOOD PLAIN AND IS IN ZONE "X" AS LOCATED BY F.E.M.A. FLOOD INSURANCE RATE PANEL NO: 48201C0670L DATED: 06-18-2007

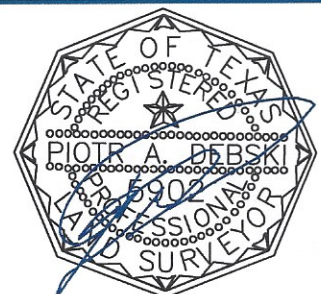

PIOTR A. DEBSKI
R.P.L.S. NO. 5902