


D.C. Cannon Survey, A-120
Freestone County, Texas

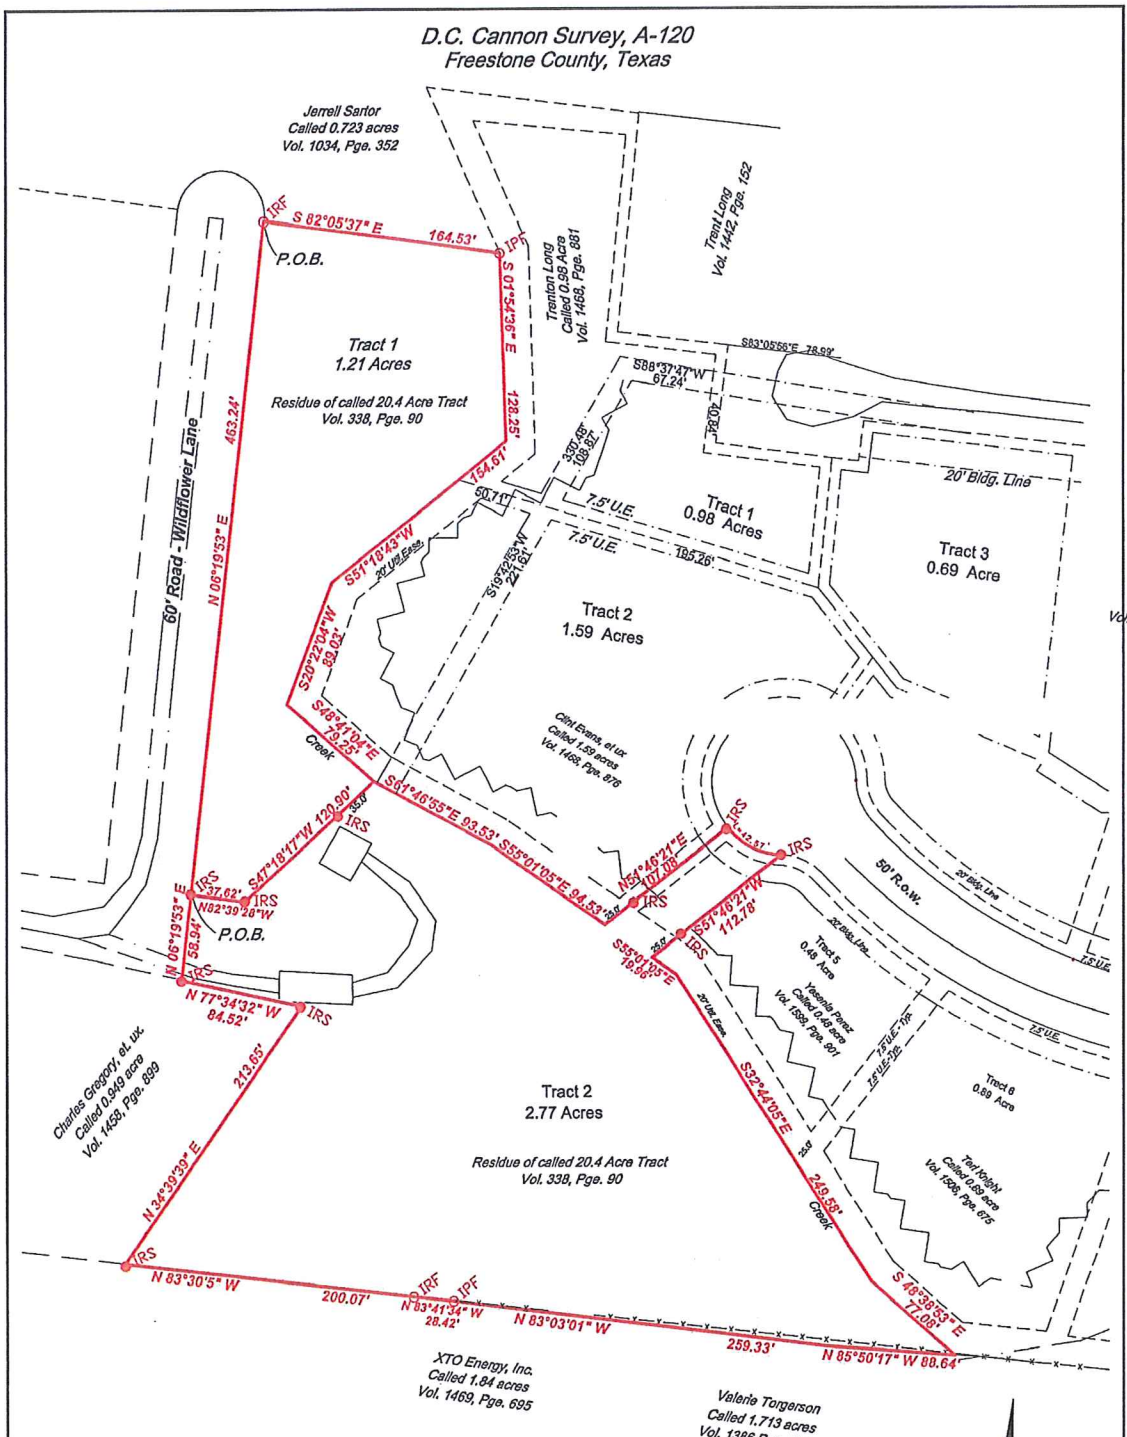

- Legend**
- IRS Set 1/2" Iron Rod
 - IRF Found Iron Rod
 - IPF Found Iron Pipe
 - x-x-x-x-x- Wire Fence
 - R= Record Measurement
 - N/F Now or Formerly

I, Kirk Raymond, RPLS 4957, certify that this survey represents the results of an on the ground survey made by me or under my supervision during August 2014.

Preliminary, not for recording purposes

Kirk Raymond, R.P.L.S. 4957

See attached fieldnotes Title Information was not provided at the time of survey

Scale: 1" = 100'

RAYMOND SURVEY & MAPPING
202 W. Brazos Street, Groesbeck, Texas 76642
rpls@embarqmail.com 254-729-5750

Drawn By: mp	Survey Plat of a partition of the residue of a 22.1 acre tract in the D.C. Cannon Survey, A-120, Freestone County, Texas.
Chk'd By: kr	
Date: 08-08-2014	
Job No. 651753/13-7990	
Client Suzie Massey	

© 2014 Raymond Survey & Mapping
RPLS 4957 1011002