


AND
al
E. 448

Rachex
5.147 ACRES OF LAND
ODILIA F. MILTON
VOLUME 1336, PAGE 176
O.R./F.C.T.

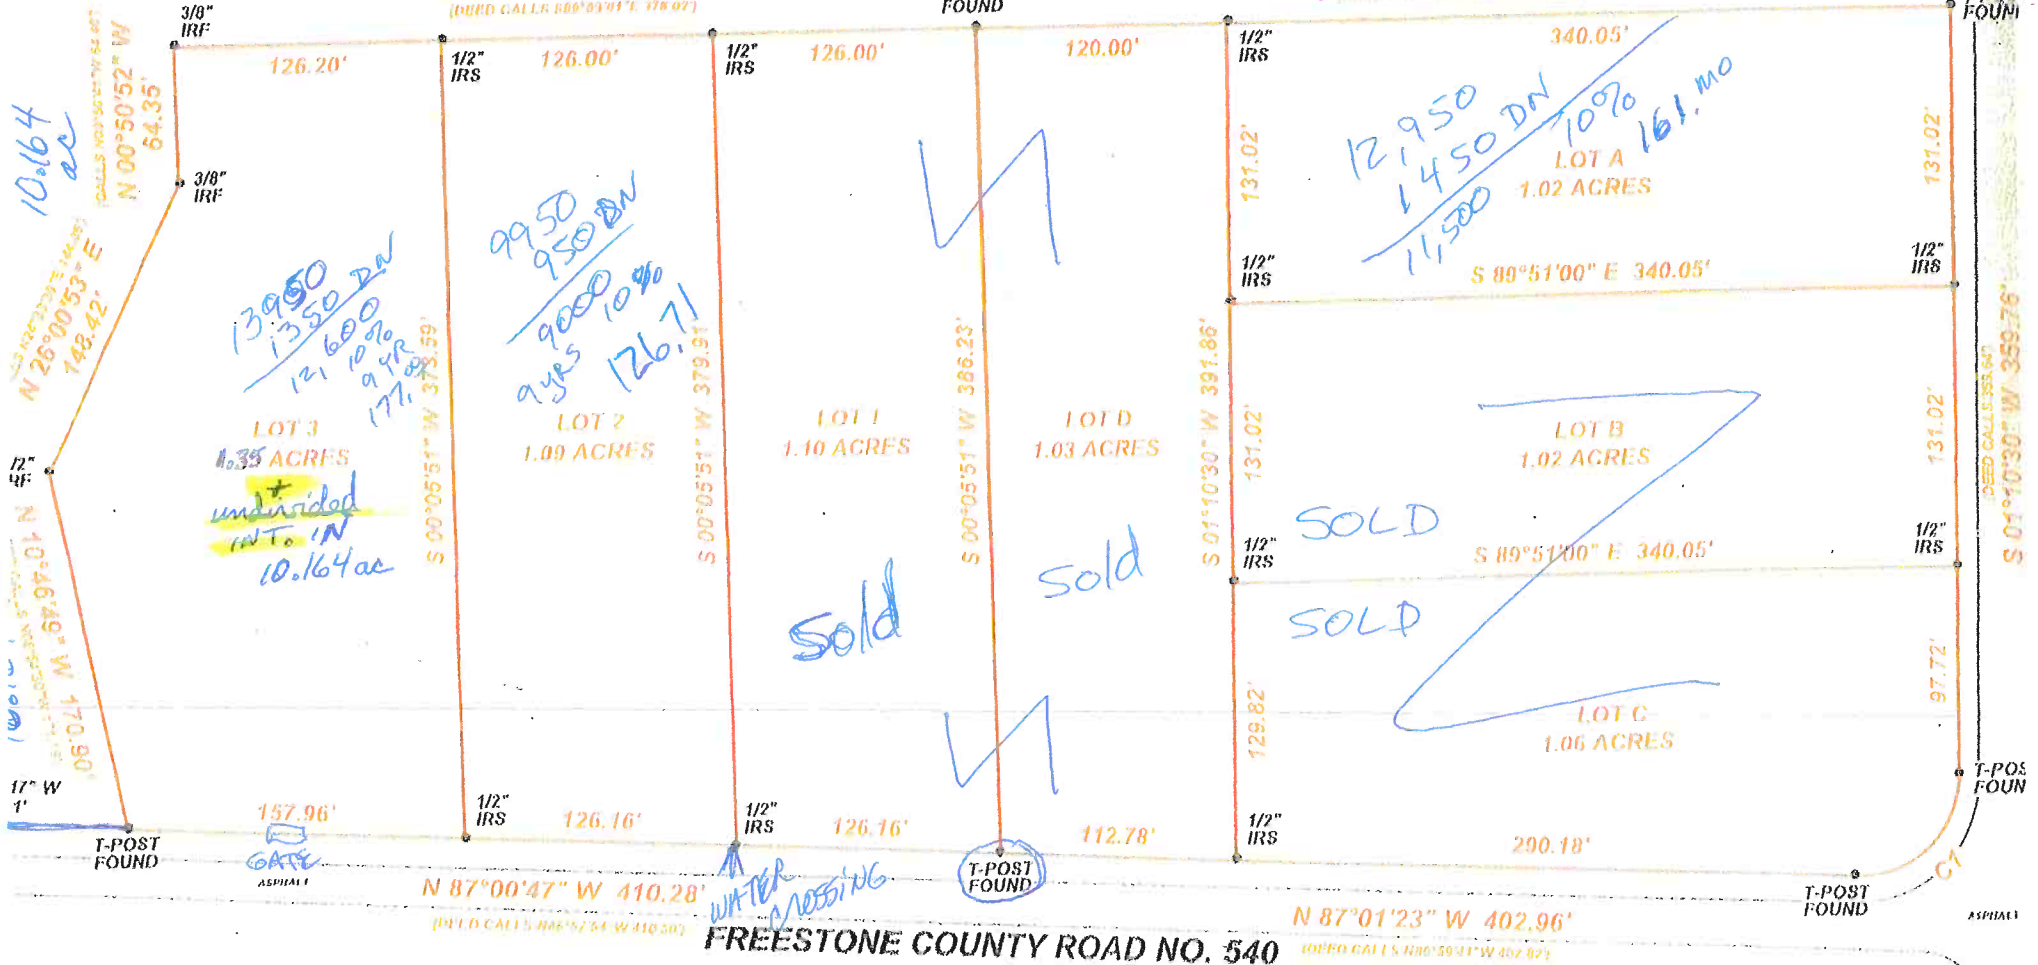

SHALLOW CREEK
AND SURVEY CO.
P.O. BOX 1212
ORSICANA, TEXAS 76161
(803) 872-3202

STATE OF TEXAS
COUNTY OF FREESTONE

THAT I, COUNTY CLERK FOR THE COUNTY OF NAVARRO, DO HEREBY CERTIFY
THAT THE FOREGOING PLAT

WAS FILED IN MY OFFICE ON THIS THE _____ DAY OF _____ 2018

COUNTY CLERK

CURVE	RADIUS	ARC LENGTH	CHORD LENGTH	CHORD BEARING	DELTA ANGLE
C1	48.43'	76.52'	68.80'	N 47°44'25" E	90°31'29"

FCR 527