
GF NO. CTH-WD-CTT17678134DP CHICAGO TITLE ADDRESS: 126 NORTH ALMONDELL CIRCLE MAGNOLIA, TEXAS 77354 BORROWER: DAVID C. TURELL AND SARAH B. TURELL

LOT 10, BLOCK 4 THE WOODLANDS VILLAGE OF STERLING RIDGE SECTION 92

SCALE: 1" = 30'

A SUBDIVISION IN MONTGOMERY COUNTY, TEXAS
ACCORDING TO THE MAP OR PLAT THEREOF RECORDED
IN CABINET Z, SHEET 1276 OF THE MAP RECORDS
OF MONTGOMERY COUNTY, TEXAS

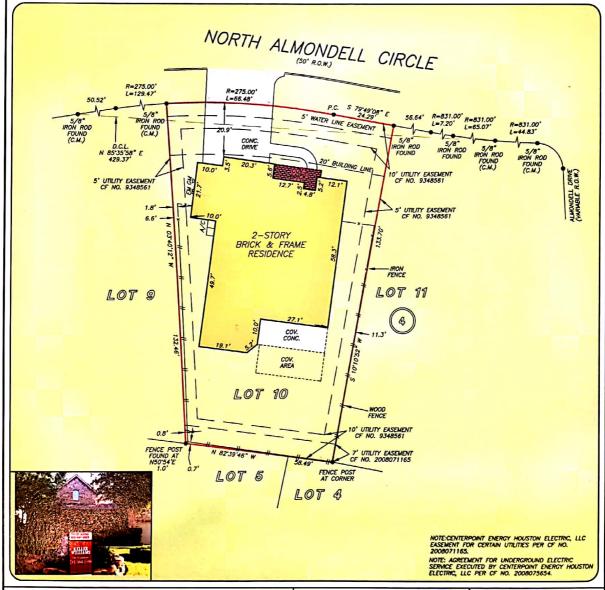

THIS PROPERTY DOES NOT LIE WITHIN THE 100 YEAR FLOOD PLAIN AS PER FIRM PANEL NO. 48339C 0515 G MAP REVISION: 08/18/2014 ZONE X

ZONE X
BASED ONLY ON VISUAL EXAMINATION OF MAPS
INACCURACIES OF FEMA MAPS PREVENT EXACT
DETERMINATION WITHOUT DETAILED FIELD STUDY

A SUBSURFACE INVESTIGATION WAS BEYOND THE SCOPE OF THIS SURVEY

D.C.L. = DIRECTIONAL CONTROL LINE RECORD BEARING: CAB. Z, SHEET 1276, M.C.M.R.

PRECISION Surveyors

I HEREBY CERTIFY THAT THIS SURVEY WAS MADE ON THE GROUND, THAT THIS PLAT CORRECTLY REPRESENTS THE FACTS FOUND AT THE REPRESENTS THE FACTS FOUND AT THE ARE NO ENGRACHMENTS APPRIENT OF THE GROUND, EXCEPT AS SHOWN HEREON. THIS SURVEY IS CEPTIFED FOR THIS TOWNSCAFTON ONLY AND ABSTRACTING PROVIDED IN THE ABOVE THE FOUND OF THE SURVEY. IN THE ABOVE THE FOUND THE SURVEY IS CEPTIFED THE COMMITMENT WAS RELIED UPON IN PREPARATION OF THIS SURVEY.

JAMES P. WALKOVAK PROFESSIONAL LAND SURVEYOR NO. 5971 JOB NO. 17-04089 APRIL 20, 2017





SOUTHERN STAR

PAT SNYDER 832-236-6800



DRAWN BY: SR





1-800-LANDSURVEY
www.precisionsurveyors.com

281~496~1586 FAX 281~496~1867 210~829~4941 FAX 210~829~1555 950 THREADMETRIC STREET SUIT 150 HOUSTON, TEXAS 72079 1777 NO 10063700 410 SUIT 600 SAN ANTONIO, TEXAS 78217 FIRML NO. 10063700