


LOT 21

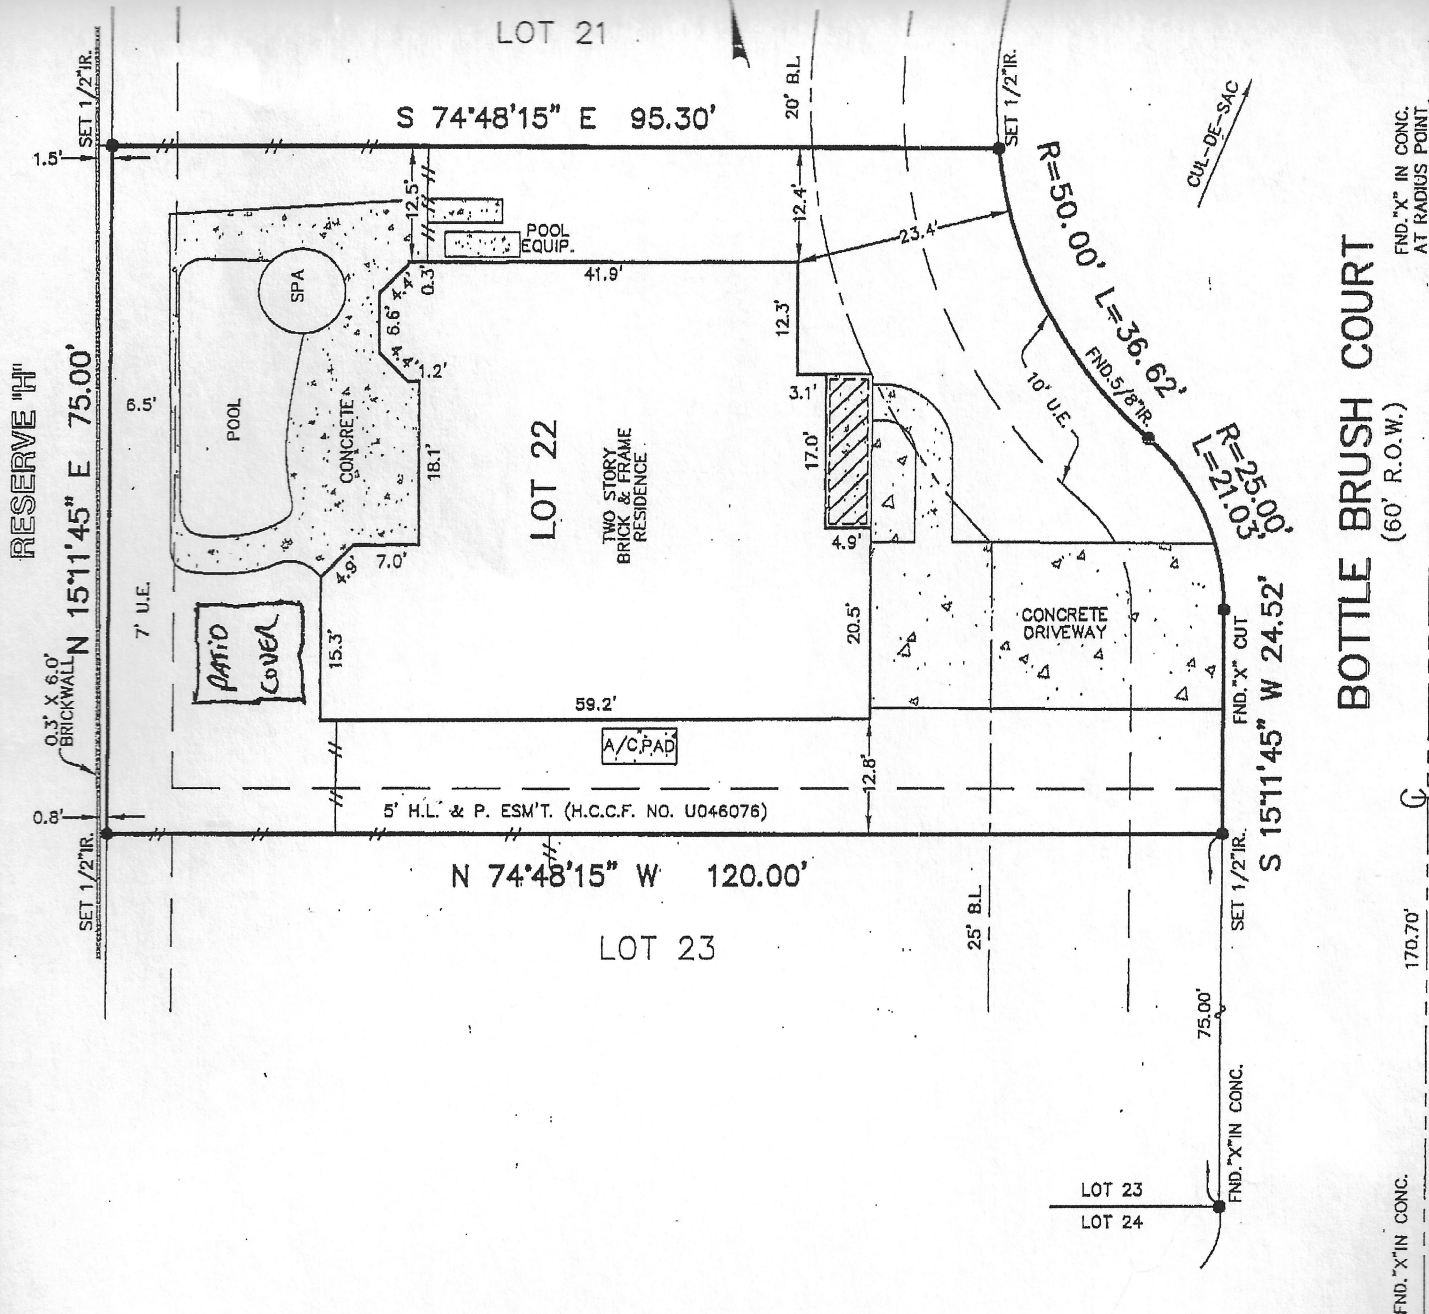

BOTTLE BRUSH COURT
 (60' R.O.W.)

FND. "X" IN CONC. AT RADIUS POINT
 FND. "X" IN CONC. (60' R.O.W.)
 FND. "X" IN CONC.
 170.70'

NOTES:

- 1.) SUBJECT TO APPLICABLE RESTRICTIVE COVENANTS LISTED IN ITEM No. 1, SCHEDULE "B" OF TITLE COMMITMENT ISSUED BY CHICAGO TITLE COMPANY UNDER G.F. NO. 000425262.
- 2.) SUBJECT TO H.L. & P. AGREEMENT IN H.C.C.F. NO. U067091.
- 3.) PORTION OF CONCRETE IS WITHIN THE 7' UTILITY ESM'T. AS SHOWN.
- 4.) BRICKWALL OUTSIDE PROPERTY LINE AS SHOWN.

- ABSTRACTING BY TITLE COMPANY.
 - ALL BEARINGS SHOWN ARE REFERENCED PER RECORDED PLAT OF SAID SUBDIVISION.

SCALE: 1" = 20'




ALLPOINTS
 SERVICES CORP
 PHONE: 713-468-7707
 FAX: 713-468-8815

LOT 22, BLOCK 4,
 STONE GATE, SECTION 3,
 FILM CODE NO. 424146, MAP RECORDS,
 HARRIS COUNTY, TEXAS

I HEREBY CERTIFY THAT THIS PLAT REPRESENTS THE RESULTS OF A SURVEY MADE ON THE GROUND ON THE 2ND DAY OF MARCH, 2006.

William L. Cogsdill

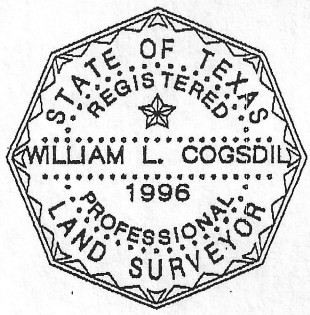

SUBJECT PROPERTY IS NOT LOCATED IN A FEDERAL INSURANCE ADMINISTRATION DESIGNATED FLOOD HAZARD AREA & IS IN ZONE "X", MAP No. 480287 PANEL 0420 K, DATED: 04-20-00. This information is based on graphic plotting only. We do not assume responsibility for exact determination.

PURCHASER: STEVEN A. HARPER AND MICHELE A. HARPER		JOB No.: 06-96154	
ADDRESS: 11219 BOTTLE BRUSH COURT, HOUSTON, TEXAS 77095		KEY MAP: 367 U	
MORT. CO.: OPTION ONE MORTGAGE CORP.	TITLE CO.: CHICAGO TITLE COMPANY	G.F. NO.: 000425262	
FIELD WORK: 03-02-06/BW	DRAFTING: 03-03-06/MIKE	FINAL CHECK: 03-03-06/LL	REV. DATE: -
ALLPOINTS SERVICES CORP · 9610 LONGPOINT ROAD, SUITE 150 · HOUSTON, TEXAS 77055			