


Scale: 1" = 20'

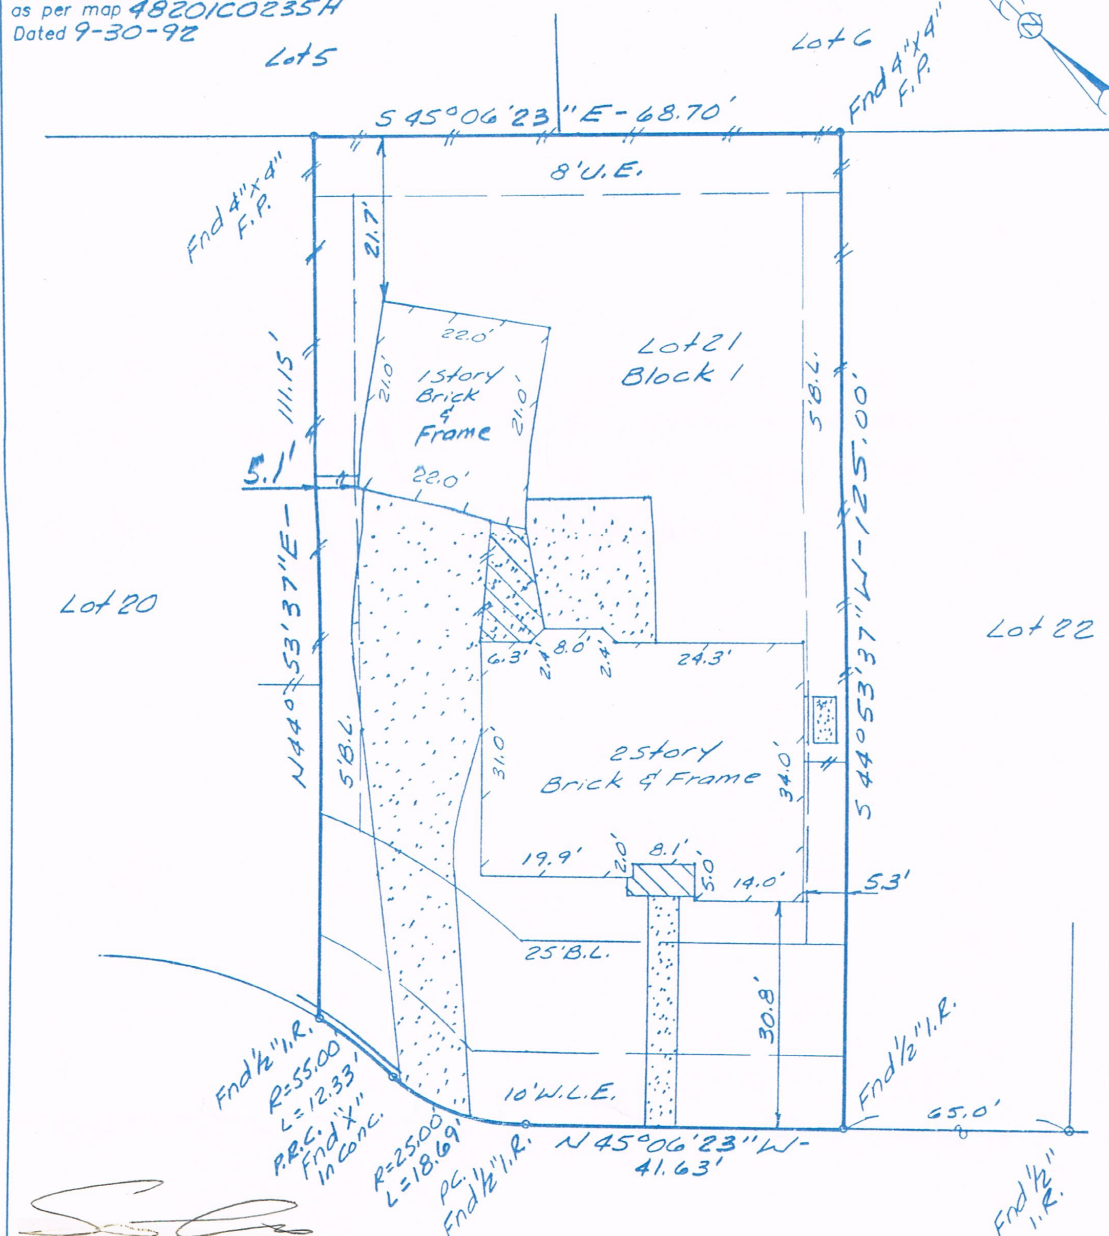


Note:

- Basis for Bearings: assumed as plotted
- Distances shown are ground distances
- All abstracting done by title company
- H.L. & P. Agreement 'V. 2138, P. 21 O.R.F.B.C.
- CATV " 'V. 1107, P. 869 O.R.F.B.C.

I hereby certify that this survey was made on the ground under my supervision on Nov. 13 1996 and that this plat represents the facts found at the time of the survey.

John F. Sissons R.P.L.S. No. 4930 Date

LOT: 21	BLOCK: 1	SUBDIVISION: Colony Meadows	SECTION: 1
RECORDATION: Slide 973/A & 973/B Plat Records		COUNTY: Ft. Bend	STATE: Texas
ADDRESS: 4626 Colony Hills Dr.		CITY: Sugar Land	LENDER: World Savings
PURCHASER: Song Cao & Yi Wang		TITLE COMPANY: Title Agency of Texas	G.F. # 9618291683
 GULLETT & ASSOCIATES, INC. P.O. BOX 230187 HOUSTON, TEXAS 77223 (713) 644-3219 • FAX (713) 644-4945			
			DRAWN BY: <i>Rm/CBR</i> DRAWING NO. <i>96111816</i>