


SCALE 1" = 20'

BRIGHT TRAIL
(60' R.O.W.)

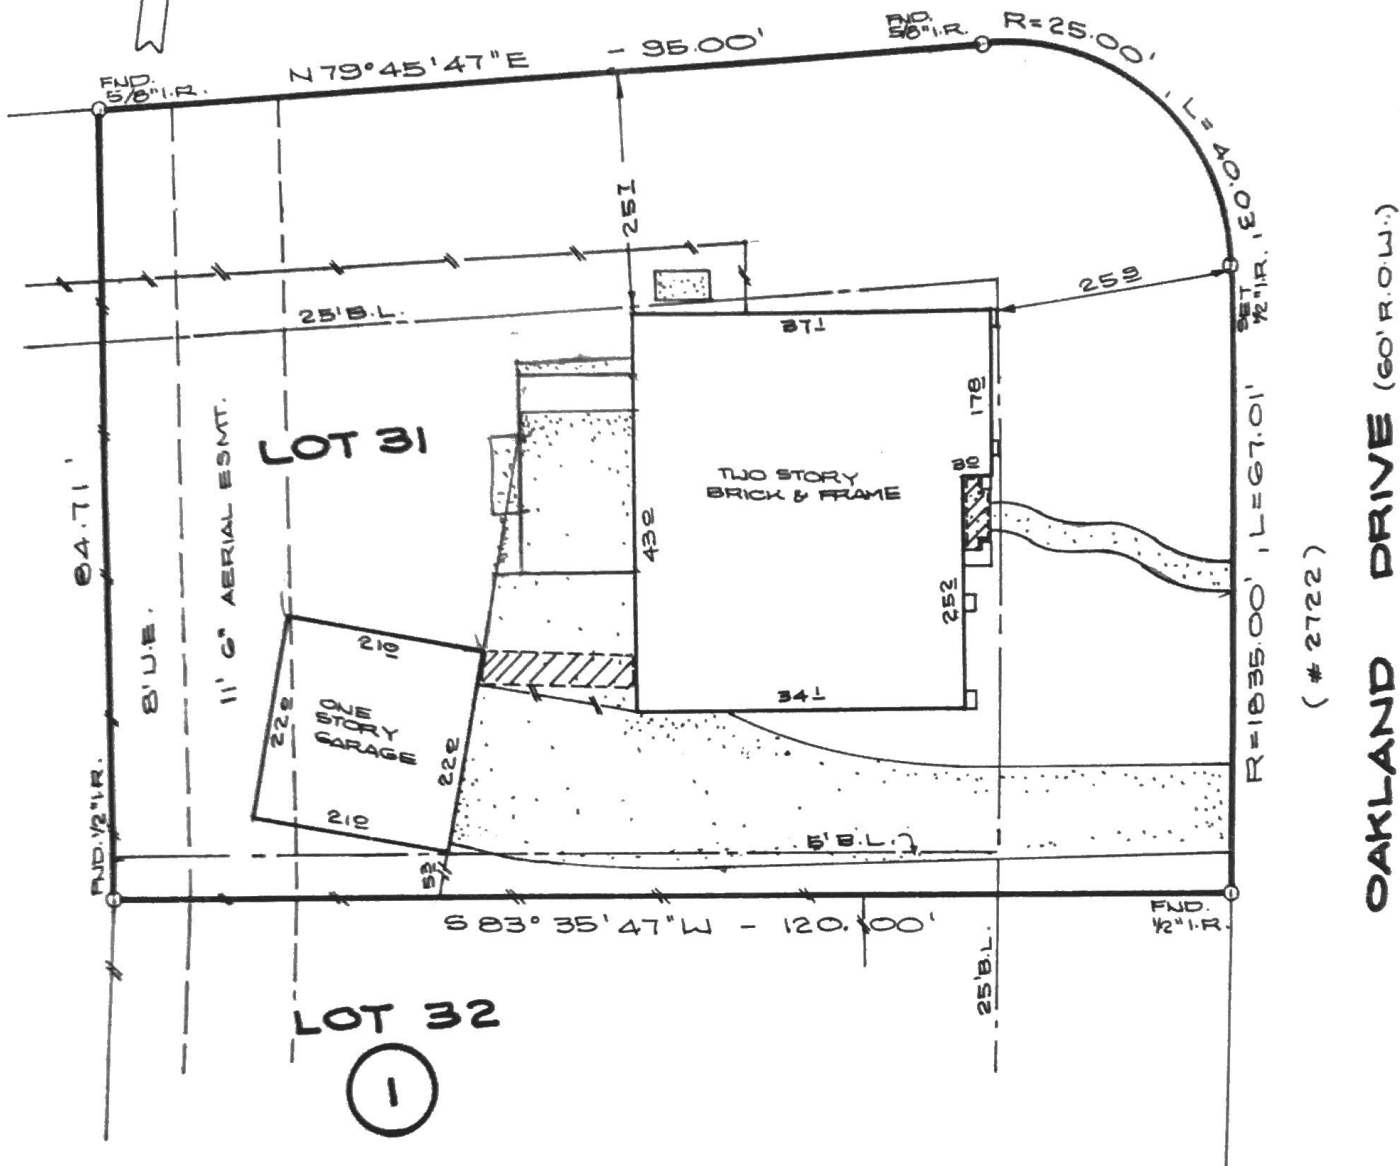


- NOTES: ① FENCES AS SHOWN.
 ② CABLE TV ESMT. VOL. 1107, PG. 869 & VOL. 1903, PG. 1722 F.B.C.D.R.
 ③ H.L. & P. AGREEMENT VOL. 2116, PG. 1740 F.B.C.D.R.
 ④ SUBJECT TO CITY OF SUGARLAND ZONING ORDINANCES.

LOT		BLOCK	SUBDIVISION	SECTION
31		1	AUSTIN MEADOW	1
COUNTY	STATE	RECORDED	SURVEY	
FT. BEND	TEXAS	SLIDE # 959 A & B	F.B.C.P.R.	
ADDRESS 2722 OAKLAND DRIVE				
PURCHASER GHANSHAM JAJOO & PUSHPA				



American Surveying Company
of Houston, Inc.

2200 W. Loop South, Suite 600
Houston, Texas 77027
(713) 871-0094

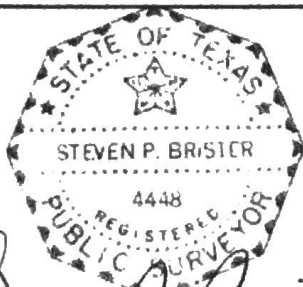

Steven P. Brister

Subject Property ZONE "B" IS NOT Located in a Federal Insurance Administration designated Flood Hazard Area
 As per map 481485
 Panel 0005B Dated 2-15-85

DATE 12-14-89
 TITLE CO. STC. FT. BEND
 G.F.# 89304654
 J.O.# 120018089

I do hereby certify that this survey was this day made on the ground of the property legally described hereon, (or on the attached sheet), and is correct, and there are no encroachments unless shown.

	DATE	BY
FIELD WORK	12-12-89	MK
DRAFTING	12-14-89	BC
FINAL CHECK		
KEY MAP LOCATION	608E	