


R. GAINER SUR. A-12

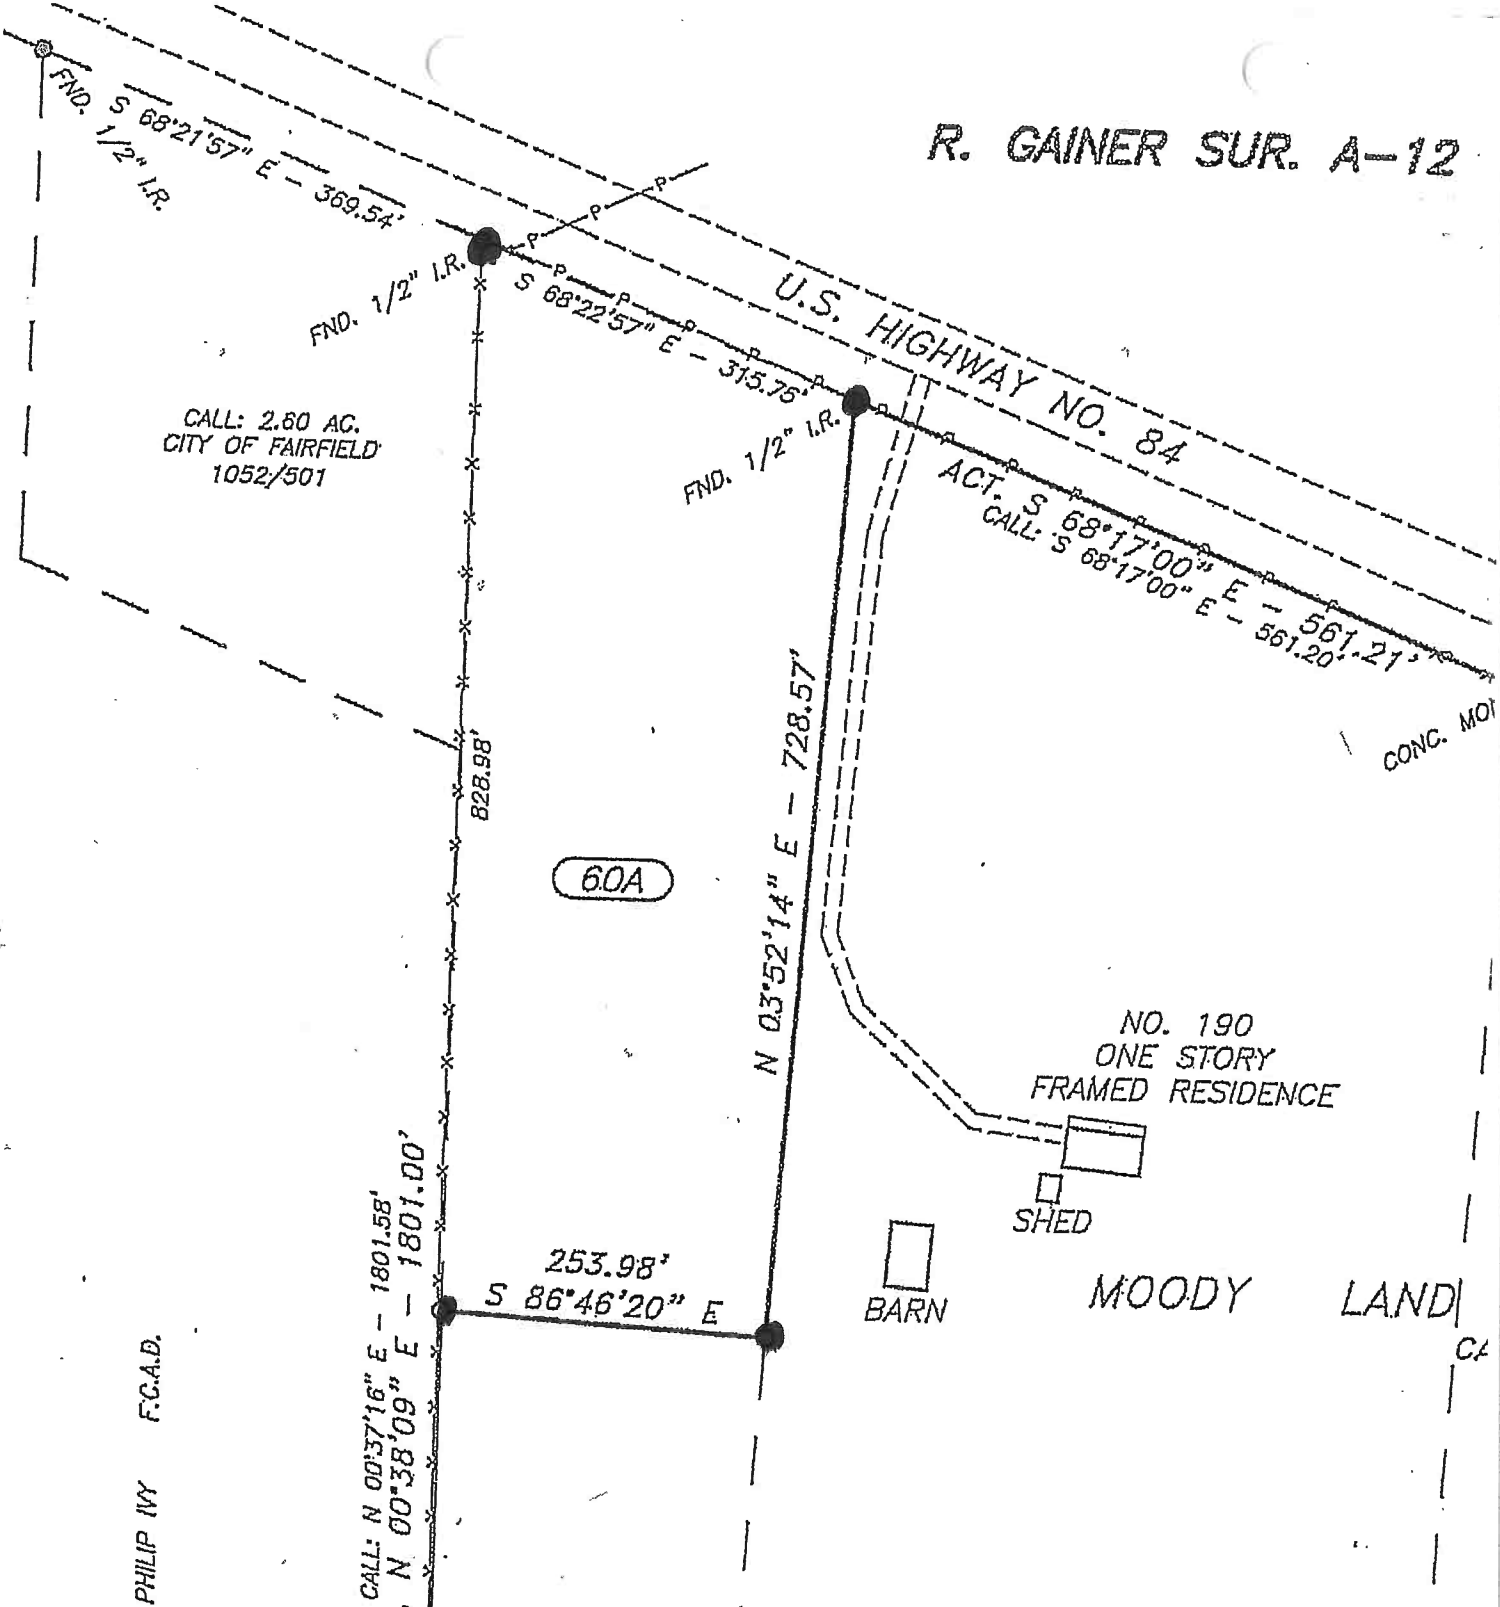

PHILIP WY F.C.A.D.

60A

NO. 190
ONE STORY
FRAMED RESIDENCE

SHED

BARN

MOODY LAND

CA

U.S. HIGHWAY NO. 84

CONC. MOT

FND. 1/2" I.R.

FND. 1/2" I.R.

828.98'

N 03^{\circ}52'14" E - 728.57'

S 68^{\circ}22'57" E - 375.75'

CALL: N 00^{\circ}37'16" E - 1801.58'
N 00^{\circ}38'09" E - 1801.00'

FND. S 68^{\circ}21'57" E - 369.54'
1/2" I.R.

ACT. S 68^{\circ}17'00" E - 561.21'
CALL: S 68^{\circ}17'00" E - 561.20'