


# BRAZORIA COUNTY TEXAS

## IMLA KEEP LEAGUE ABSTRACT 79

### LEGEND

- IRON PIPE/ROD
- POWER POLE
- WATER METER
- GAS METER
- OVERHEAD WIRE
- CHAIN-LINK FENCE
- EASEMENT LINE
- PROPERTY LINE

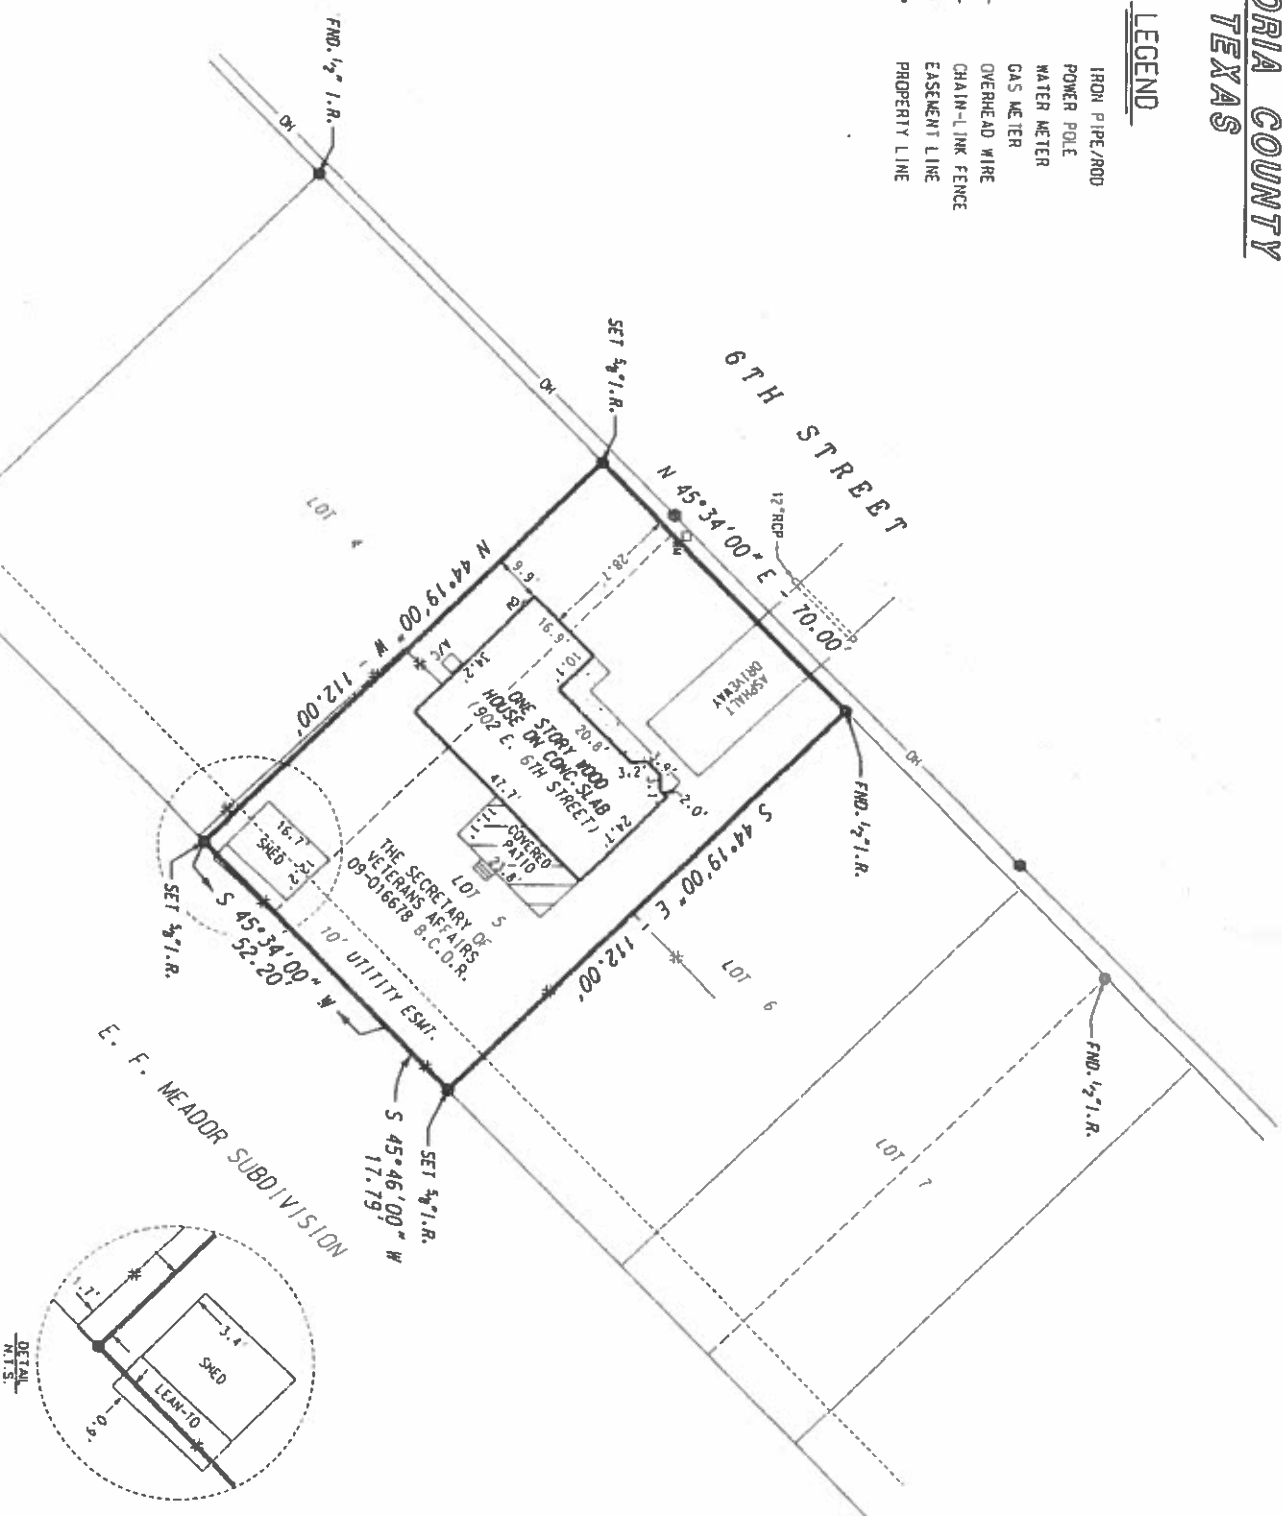

### NOTES:

1. BEARINGS ARE BASED ON THE SOUTHEAST RIGHT-OF-WAY LINE OF 6TH STREET HAVING A CALLED BEARING OF NORTH 45°34'00" EAST BETWEEN FOORD IRON RODS.
2. THIS SURVEY RELIES ON THE TITLE COMMITMENT FROM GREAT AMERICAN TITLE COMPANY, FOR ALL ITEMS OF RECORD, FILE NO. 1375794-0781, DATED AUGUST 19, 2009.



1. CHARLES D. WACHSLETTER, REGISTERED PROFESSIONAL LAND SURVEYOR DO HEREBY CERTIFY THAT THE ABOVE PLAT IS A TRUE REPRESENTATION OF A SURVEY MADE UNDER MY SUPERVISION, ON THE GROUND, AND THAT THERE ARE NO EXCESSES NOR INTRUSIONS ON THIS PROPERTY, EXCEPT AS SHOWN. DATE SURVEYED: AUGUST 24, 2009.



CHARLES D. WACHSLETTER,  
REGISTERED PROFESSIONAL LAND SURVEYOR  
TEXAS REGISTRATION NUMBER 4547

### PLAT OF

LOT 5 AND THE NE 20  
FEET OF LOT 4, BLOCK 1

F.F. MEADOR SUBDIVISION

VOLUME 8, PAGE 47

BRAZORIA COUNTY PLAT RECORDS

IMLA KEEP LEAGUE  
ABSTRACT 79  
CITY OF SWEENEY  
BRAZORIA COUNTY, TEXAS

TONY AND TANYA WHITE



Doyle & Wachstetter, Inc.  
Surveying and Mapping GPS/GIS

OFFICE: 779.263.3621  
FAX: 779.263.3621  
3230-47-01