

ALL ELEVATIONS SHOWN HEREIN ARE BASED ON/ADJUSTED TO THE FOLLOWING BENCHMARKS:





CURVE #	DELTA	RAIUS	LENGTH
C1	01°22'30"	830.00'	18.87'
C2	02°12'00"	770.00'	20.88'
C3	02°50'57"	770.00'	20.87'
C4	19°54'00"	115.00'	30.95'

LINE #	BEARING	DISTANCE
L1	N 75°03'00" E	23.50'
L2	N 80°00'00" E	24.21'
L3	N 80°00'00" E	22.29'

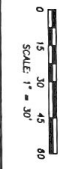


**RESIDENTIAL LAND SERVICES**  


**See My New Home!**

RESIDENTIAL LAND SERVICES

**RESIDENTIAL LAND SERVICES**


BY: [Signature]

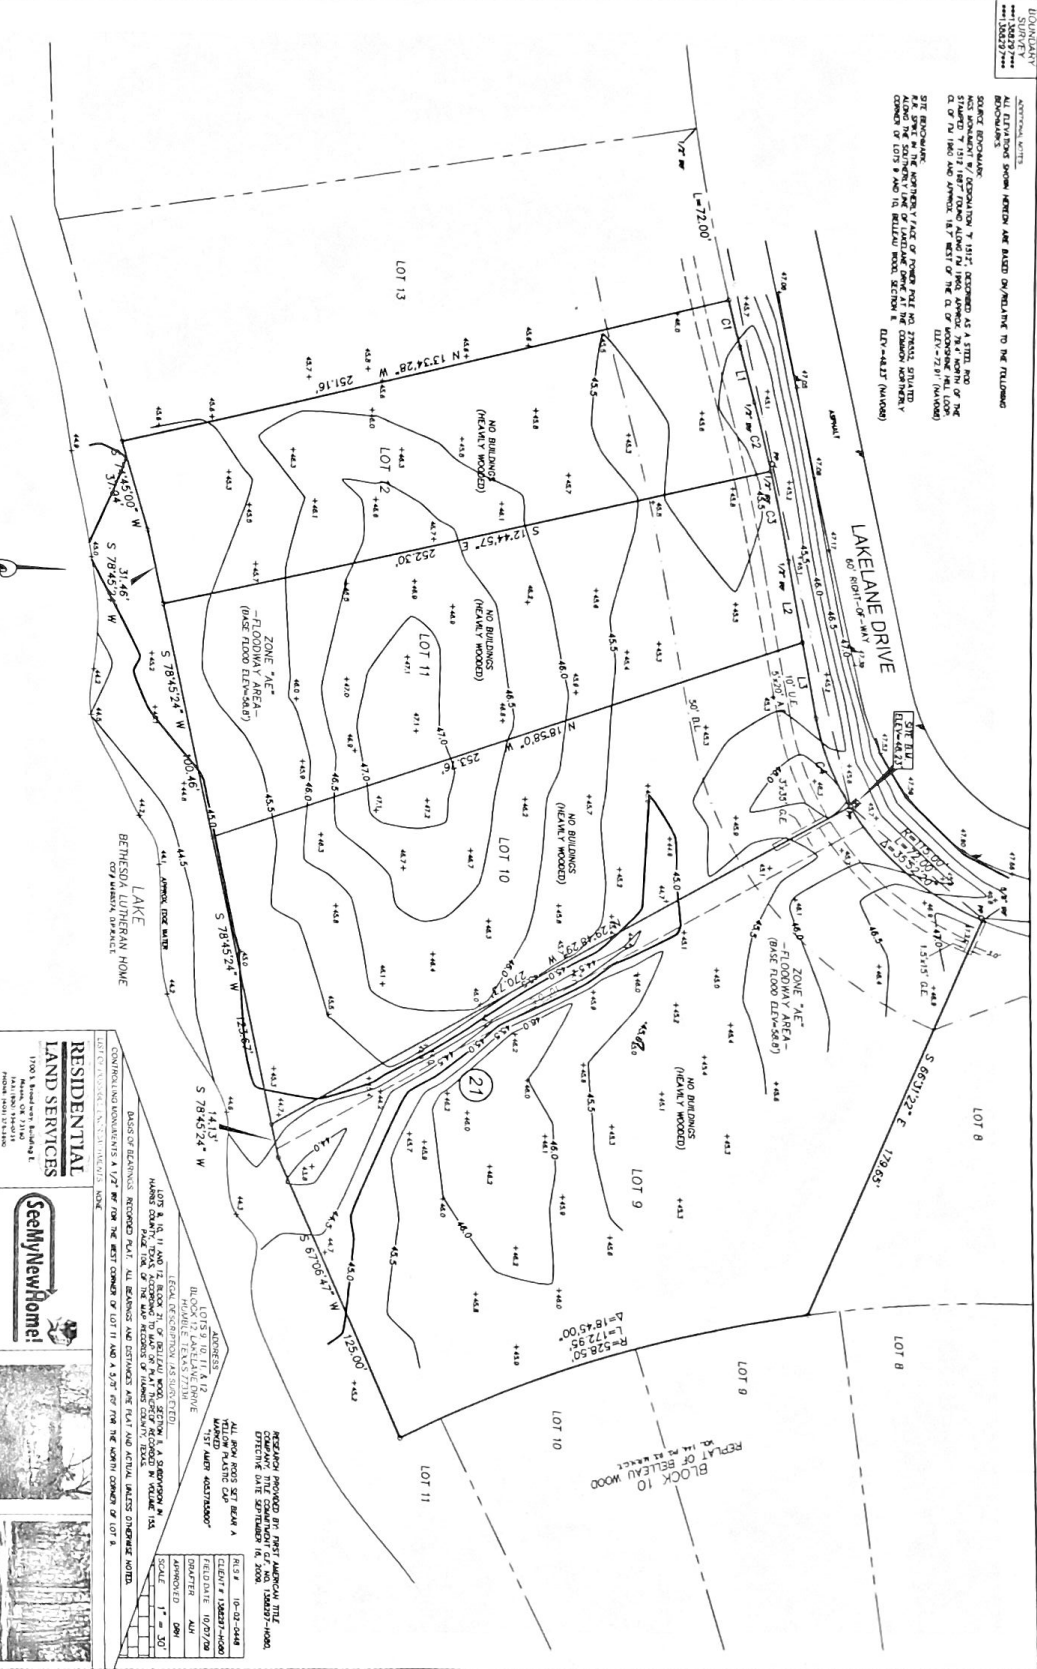

**RESIDENTIAL LAND SERVICES**


BY: [Signature]

RESIDENTIAL LAND SERVICES