


GF. NO. 1511717867 STARTEX TITLE
 ADDRESS: 15226 PENN HILLS LANE
 HOUSTON, TEXAS 77062
 BORROWER: TYLER W. SCHNEIDER

LOT 4, BLOCK 9 OAKBROOK WEST, SECTION 3 CORE "B", CLEAR LAKE CITY

SCALE: 1" = 30'



A SUBDIVISION IN HARRIS COUNTY, TEXAS
 ACCORDING TO THE MAP OR PLAT THEREOF RECORDED
 UNDER VOLUME 163, PAGE 25, OF THE MAP RECORDS
 OF HARRIS COUNTY, TEXAS

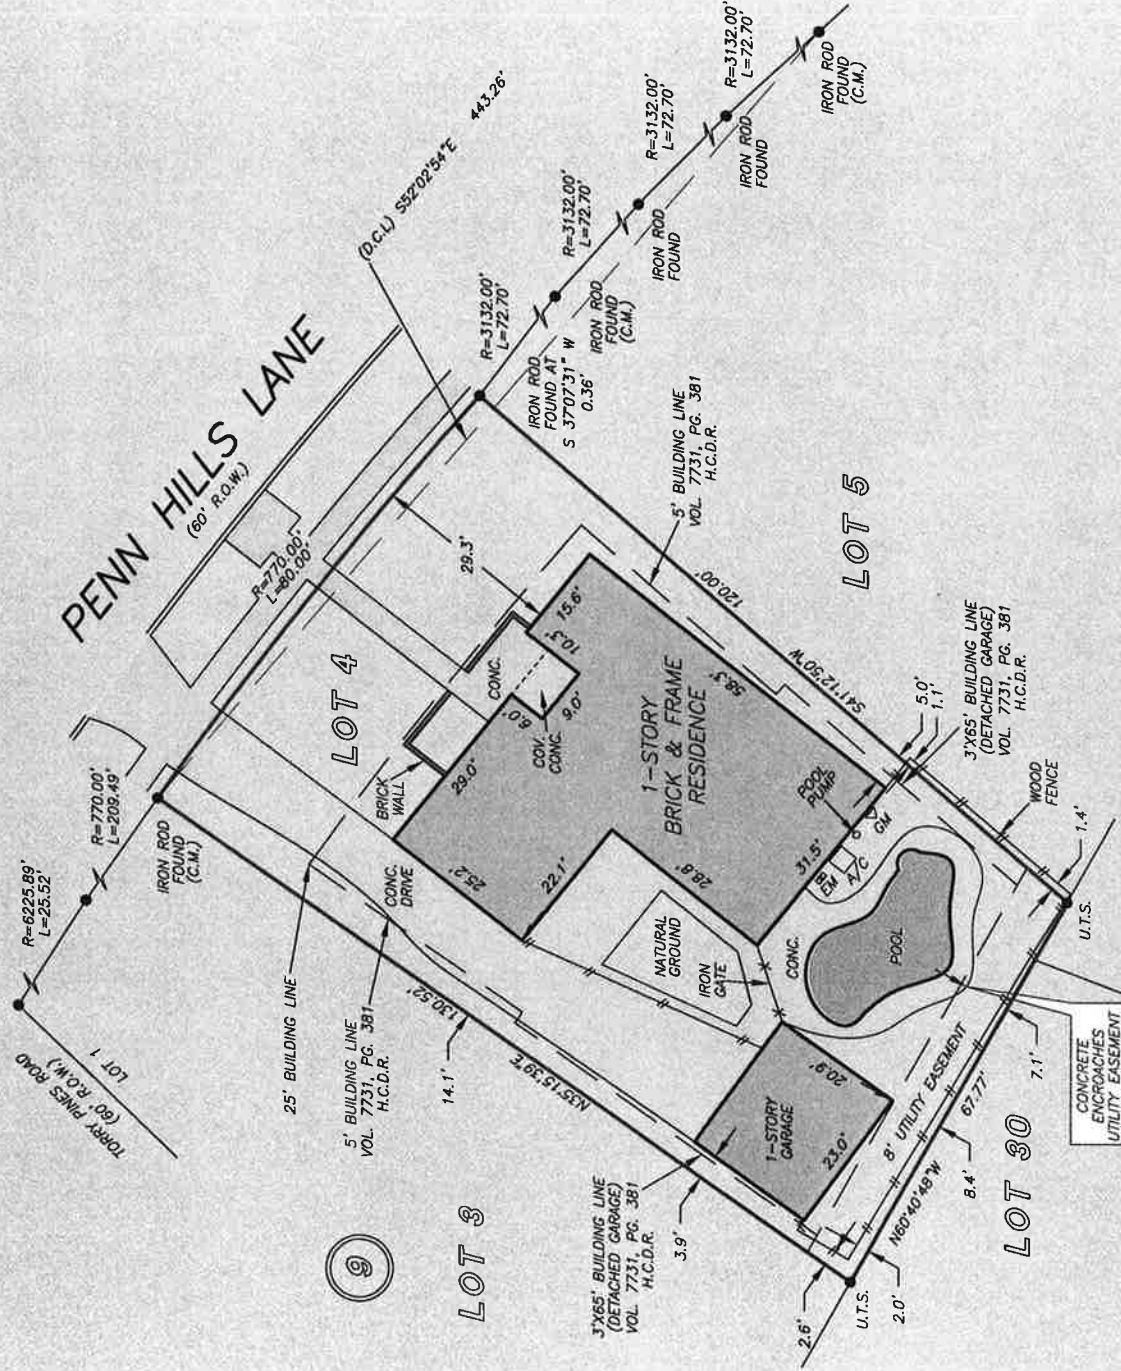


LOT 29

NOTE: AN UNDERGROUND EASEMENT TWO FEET WIDE FOR AUDIO AND VIDEO COMMUNICATION FACILITIES, AS PER VOL. 7731, PG. 381.
 NOTE: AGREEMENT BY AND BETWEEN DEVELOPER AND H. L. & P. FOR INSTALLATION OF OVERHEAD/UNDERGROUND ELECTRICAL DISTRIBUTION SYSTEM VOL. 7456, PG. 492 H.C.D.R.

THIS PROPERTY DOES NOT LIE WITHIN THE
 100 YEAR FLOOD PLAIN AS PER FIRM
 PANEL NO. 48201C 1060 L
 MAP REVISION: 06/18/2007
 ZONE X

BASED ONLY ON VISUAL EXAMINATION OF MAPS.
 INACCURACIES OF FEMA MAPS PREVENT EXACT
 DETERMINATION WITHOUT DETAILED FIELD STUDY

A SUBSURFACE INVESTIGATION
 WAS BEYOND THE SCOPE OF THIS SURVEY
 U.T.S.= UNABLE TO SET
 D.C.L.= DIRECTIONAL CONTROL LINE
 RECORD BEARING: VOL. 163, PG. 25, H.C.M.R.

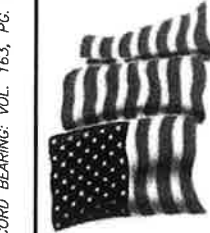

PRECISION
 surveyors



BEN HAMMERLE
 281-488-1212



StarTex
 Title Company
PHYLLIS GRIFFIN
 281-333-2887



I HEREBY CERTIFY THAT THIS SURVEY WAS MADE
 ON THE GROUND, THAT THIS PLAT CORRECTLY
 REPRESENTS THE FACTS FOUND AT THE
 TIME OF SURVEY AND THAT THERE ARE NO
 ENDOURMENTS APPARENT ON THE GROUND,
 EXCEPT AS SHOWN HEREON. THIS SURVEY IS
 CERTIFIED FOR THIS TRANSACTION ONLY AND
 ABSTRACTING PROVIDED IN THE ABOVE
 REFERENCED TITLE COMMITMENT WAS RELIED
 UPON IN PREPARATION OF THIS SURVEY.

GEORGE GALE
 PROFESSIONAL LAND SURVEYOR
 NO. 4678
 JOB NO. 11-09576
 NOVEMBER 01, 2011

DRAWN BY: JZ

1-800-LANDSURVEY
 www.precisionurveyors.com

281-496-1586 FAX 281-496-1867

210-829-4941

FAX 210-829-1555

14925 MEMORIAL DRIVE SUITE B100 HOUSTON, TEXAS 77079

1777 NE LOOP 410 SUITE 600 SAN ANTONIO, TEXAS 78217