


ARC TABLE			
ARC	LEN.	RAD.	CHRD. BRG.
'A1'	38.00'	50.00'	N09°03'47"E

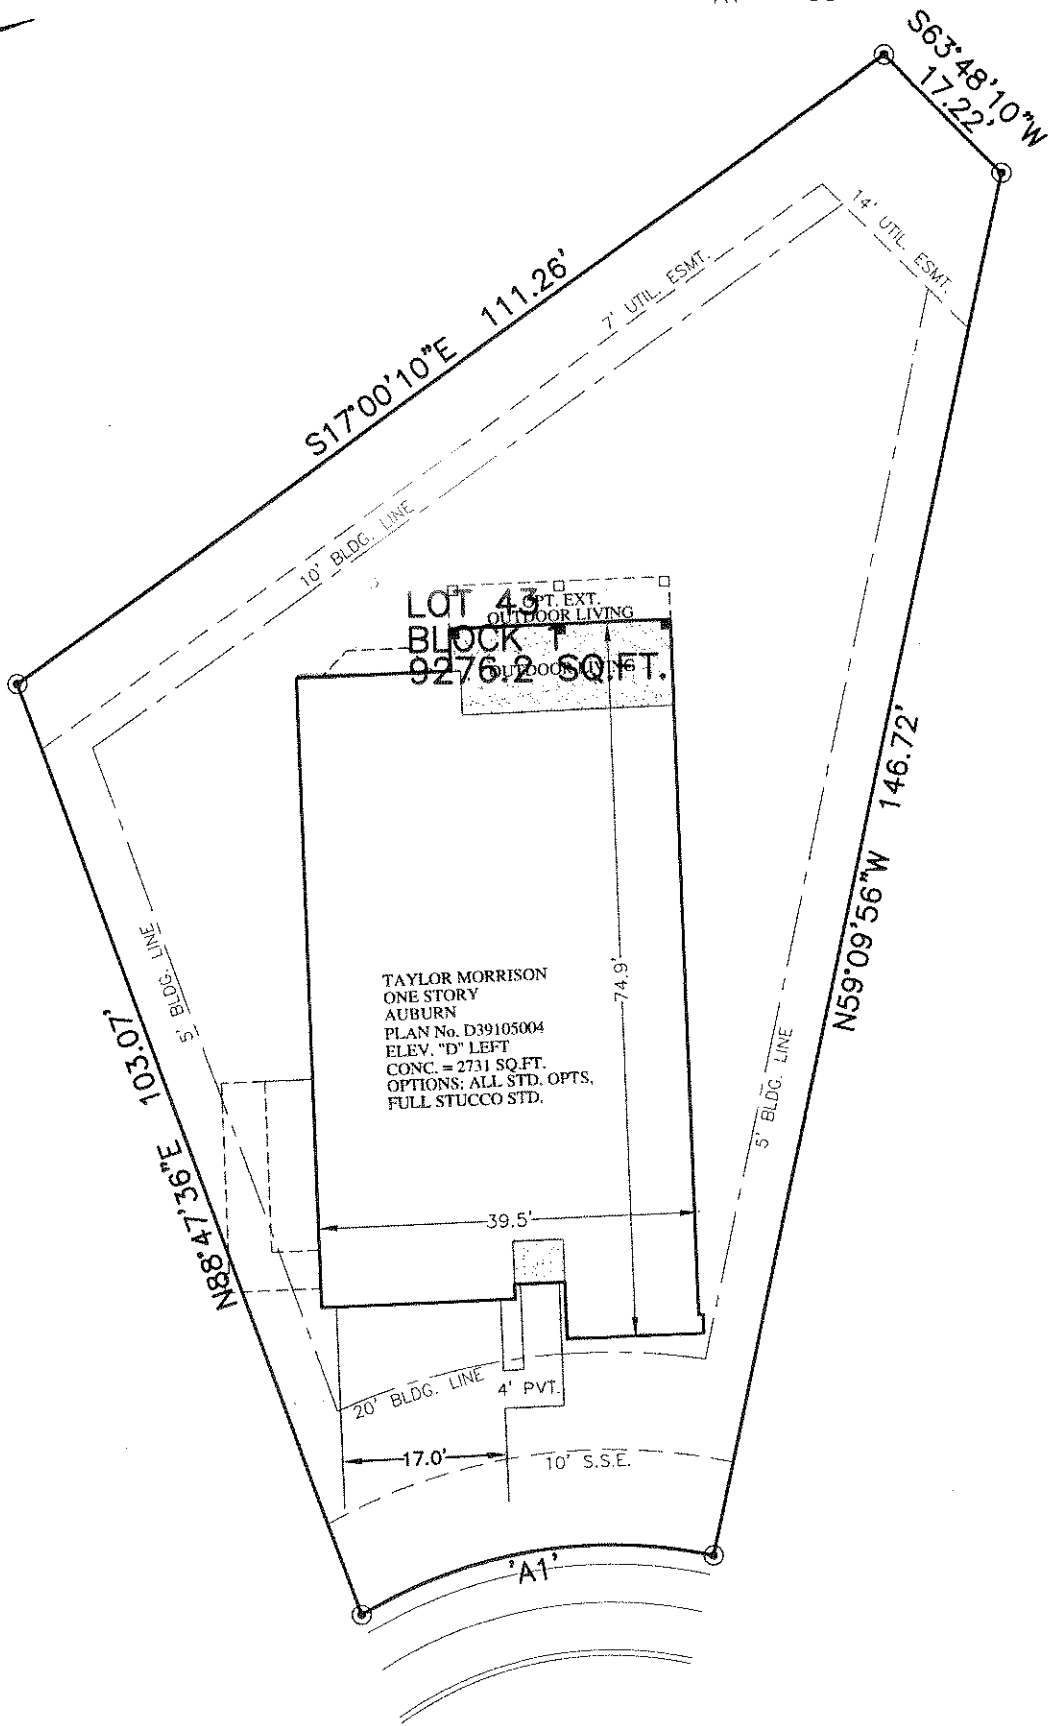

NOTES:  
ALL BEARINGS SHOWN HEREON ARE BASED ON THE RECORDED PLAT.  
THIS LOT DRAWING WAS PREPARED WITHOUT BENEFIT OF A TITLE REPORT. THERE MAY BE EASEMENTS, BUILDING LINES & OTHER MATTERS OF RECORD NOT SHOWN HEREON. SURVEYOR OR ALLPOINTS SERVICES CORP. IS NOT LIABLE FOR ANY DAMAGES THAT MAY INCUR IN ANY EVENT THE BUILDER BUILDS ANY IMPROVEMENTS CLOSER THAN 5' OR WITHIN AN EASEMENT.

HENDRIX PARK DRIVE  
(50' R.O.W.)  
28' CONCRETE PAVEMENT  
LOT DRAWING  
SCALE: 1" = 20'

© 2015, ALLPOINTS SERVICES CORP., ALL RIGHTS RESERVED

FOR: TAYLOR MORRISON  
HOMES  
ADDRESS:  
HENDRIX PARK DRIVE  
ALLPOINTS JOB #: TM

SS

LOT 43, BLOCK 1,  
ALLEGRO AT HARMONY, SECTION 2,  
CAB. "Z" SHTS. 3360-3364, MAP RECORDS,  
MONTGOMERY COUNTY, TEXAS

taylor  
morrison



PHONE: 713-468-7707  
FAX: 713-827-1861

ISSUE DATE: 3/30/2015

ALLPOINTS SERVICES CORP. · COMMERCIAL/BUILDER DIVISION · 1515 WITTE ROAD · HOUSTON, TEXAS 77080