


200' FEE STRIP  
HARRIS COUNTY DRAINAGE DISTRICT  
UNIT No. G103-52-00  
FILE No. P487189

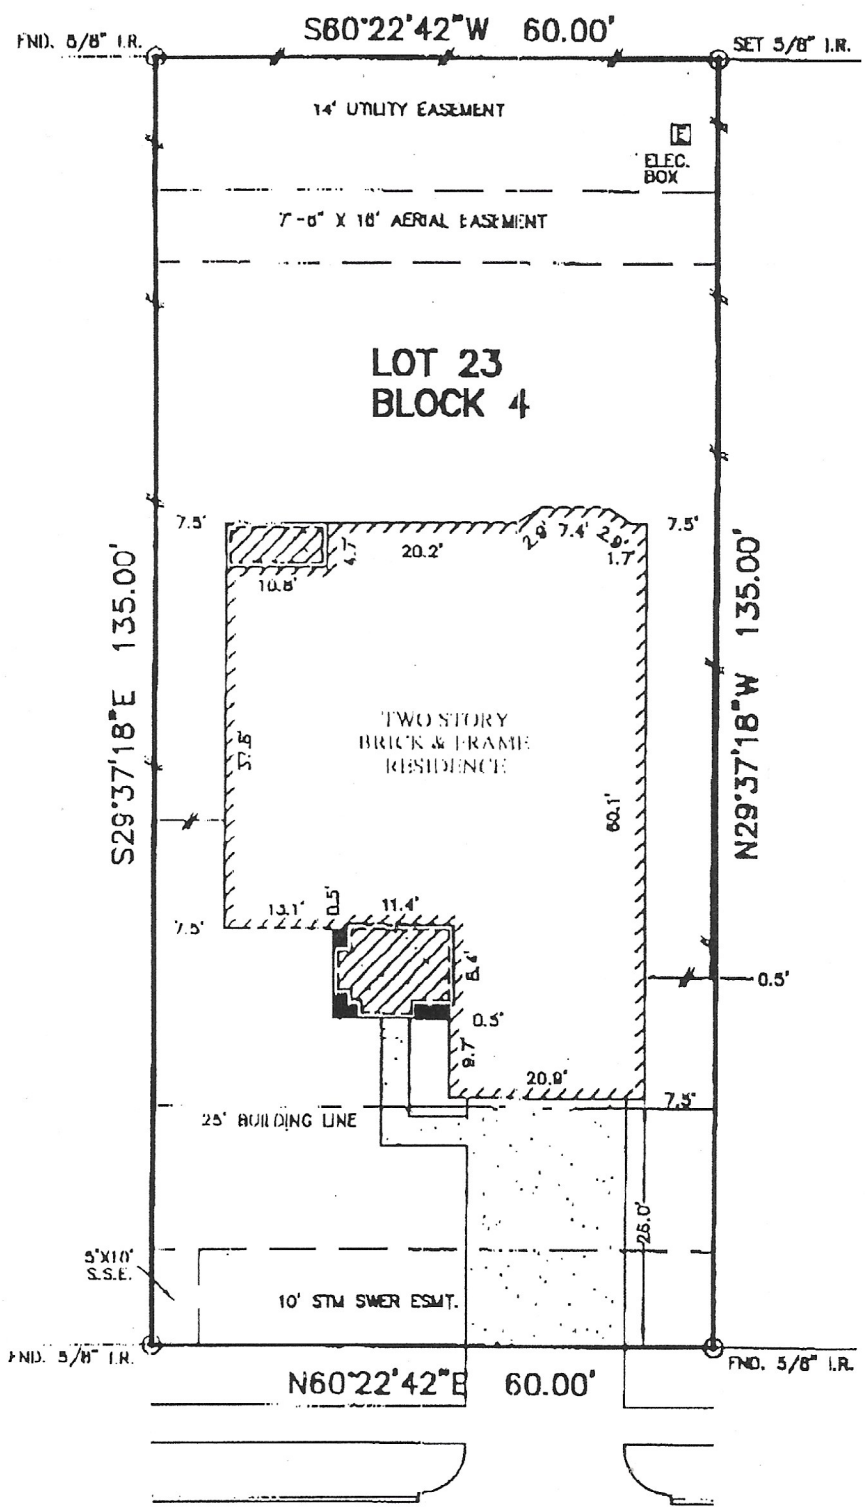

*Cayman Reefers*

EDEN MANOR LANE (60' R.O.W.)

- NOTES:
1. ALL BEARINGS SHOWN HEREON ARE BASED ON THE RECORDED PLAN
  2. THIS SURVEY WAS PREPARED BASED ON A TITLE COMMITMENT ISSUED BY LAWYERS TITLE INSURANCE CO. UNDER O.F. No. 1040000408 EFFECTIVE DATE: AUGUST 13, 2008.
  3. SUBJECT TO RESTRICTIVE COVENANTS AS SET FORTH IN FIRM CODE No. 000110, H.C.M.R. AND H.C.C.F. Nos. 0077/010 AND X088/43.
  4. CENTERPOINT ENERGY AGREEMENT PER C.F. No.

PLAT OF SURVEY

FLOOD MAP:  
THIS PROPERTY LIES IN ZONE "X"  
AS DEPICTED ON COMMUNITY PANEL  
No. 48201C 0520 J, DATED: 11-06-96  
THIS INFORMATION IS BASED ON A PUBLIC RECORD AND IS

*[Signature]*