


JAN 08 2008

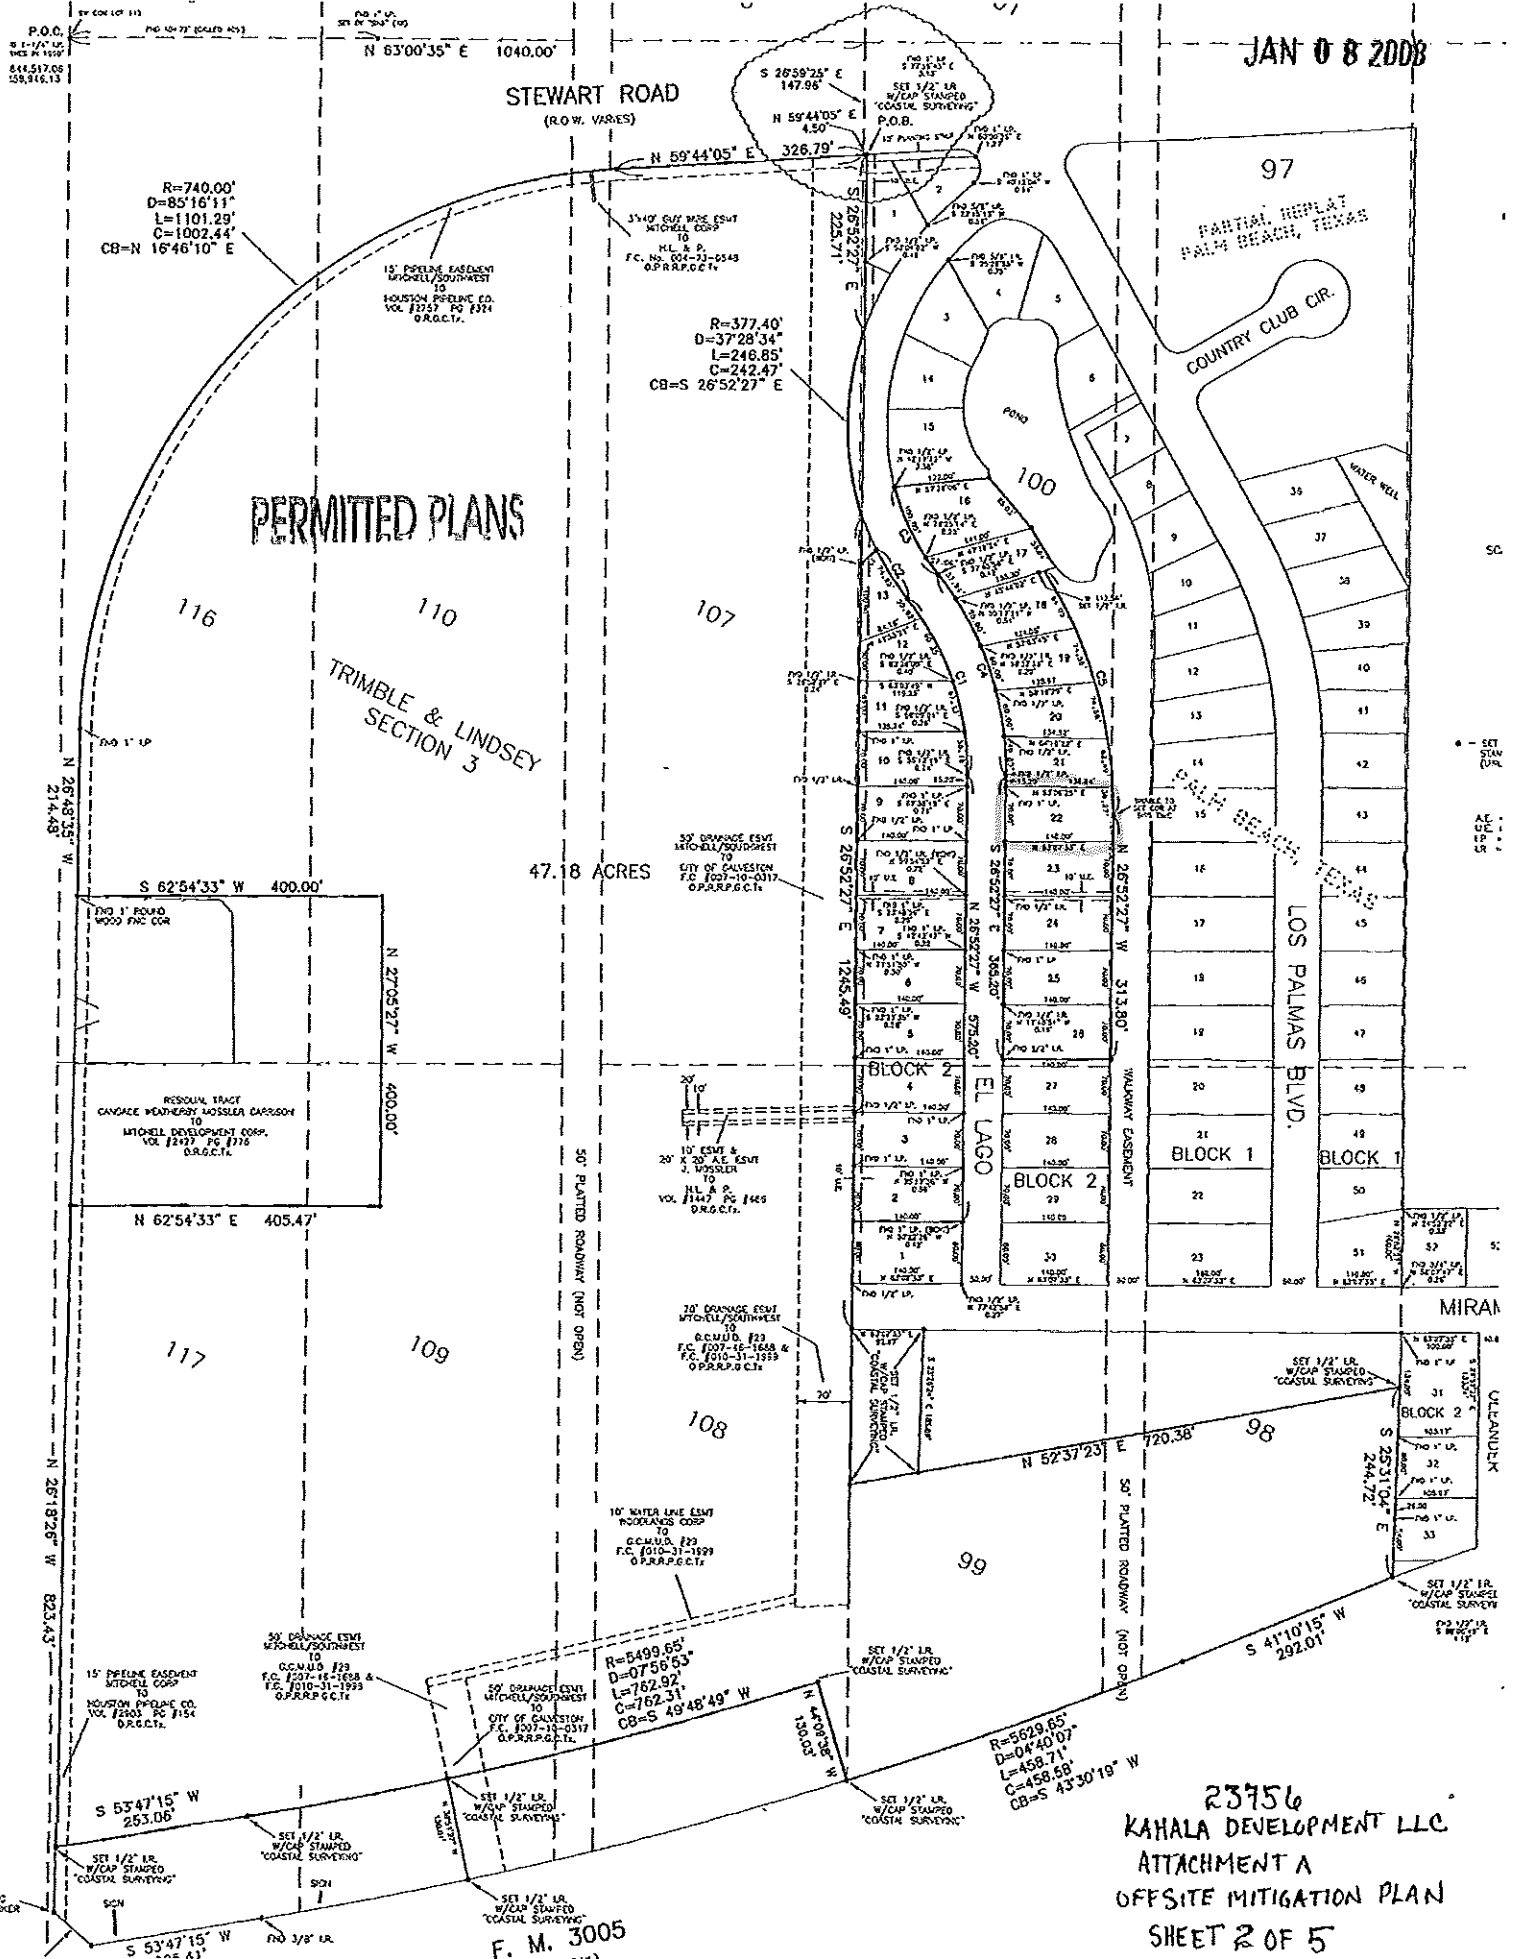

PERMITTED PLANS

TRIMBLE & LINDSEY SECTION 3

47.18 ACRES

97 PARTIAL REPLANT PALM BEACH, TEXAS COUNTRY CLUB CIR.

BLOCK 2 EL LAGO

BLOCK 1

BLOCK 1

MIRAN

OCEANBUCK

23756 KAHALA DEVELOPMENT LLC ATTACHMENT A OFFSITE MITIGATION PLAN SHEET 2 OF 5

F. M. 3005