


LEGEND

FLATWORK	WOODEN FENCE	ELEV.	ELEVATION	(B.G.)	BUILDER GUIDELINES	INLET	MANHOLE & INLET	ELECTRIC BOX	TELEPHONE PEDESTAL	PAD MOUNTED TRANSFORMER
PROPERTY LINE	WROUGHT IRON FENCE	T.O.F.	TOP OF FORM	M.A.E.	MAINTENANCE EASEMENT	UTILITY VAULT	MANHOLE	CABLE PEDESTAL	FIRE HYDRANT	GRATE DRAIN
BUILDING LINE	CHAIN LINK FENCE	F.F.	FINISHED FLOOR	R.O.W.	RIGHT-OF-WAY	FND. FOUND	BLDG. BUILDING	WATER METER	LIGHT POLE	GAS METER
EASEMENT	OVERHEAD ELECTRIC	EXT.	EXTENDED	S.I.E.	STREET LIGHT EASEMENT	A.E.	AERIAL EASEMENT	WATER VALVE	PROPERTY CORNER	MANHOLE
	B.L.	PVT.	PRIVATE	D.E.	DRAINAGE EASEMENT					GUY ANCHOR
	U.E.	CONC.	CONCRETE	E.E.	ELECTRIC EASEMENT					POWER POLE
	W.L.E.	I.R.	IRON ROD	S.S.E.	SANITARY SEWER EASEMENT					
		I.P.	IRON PIPE	STM.S.E.	STORM SEWER EASEMENT					

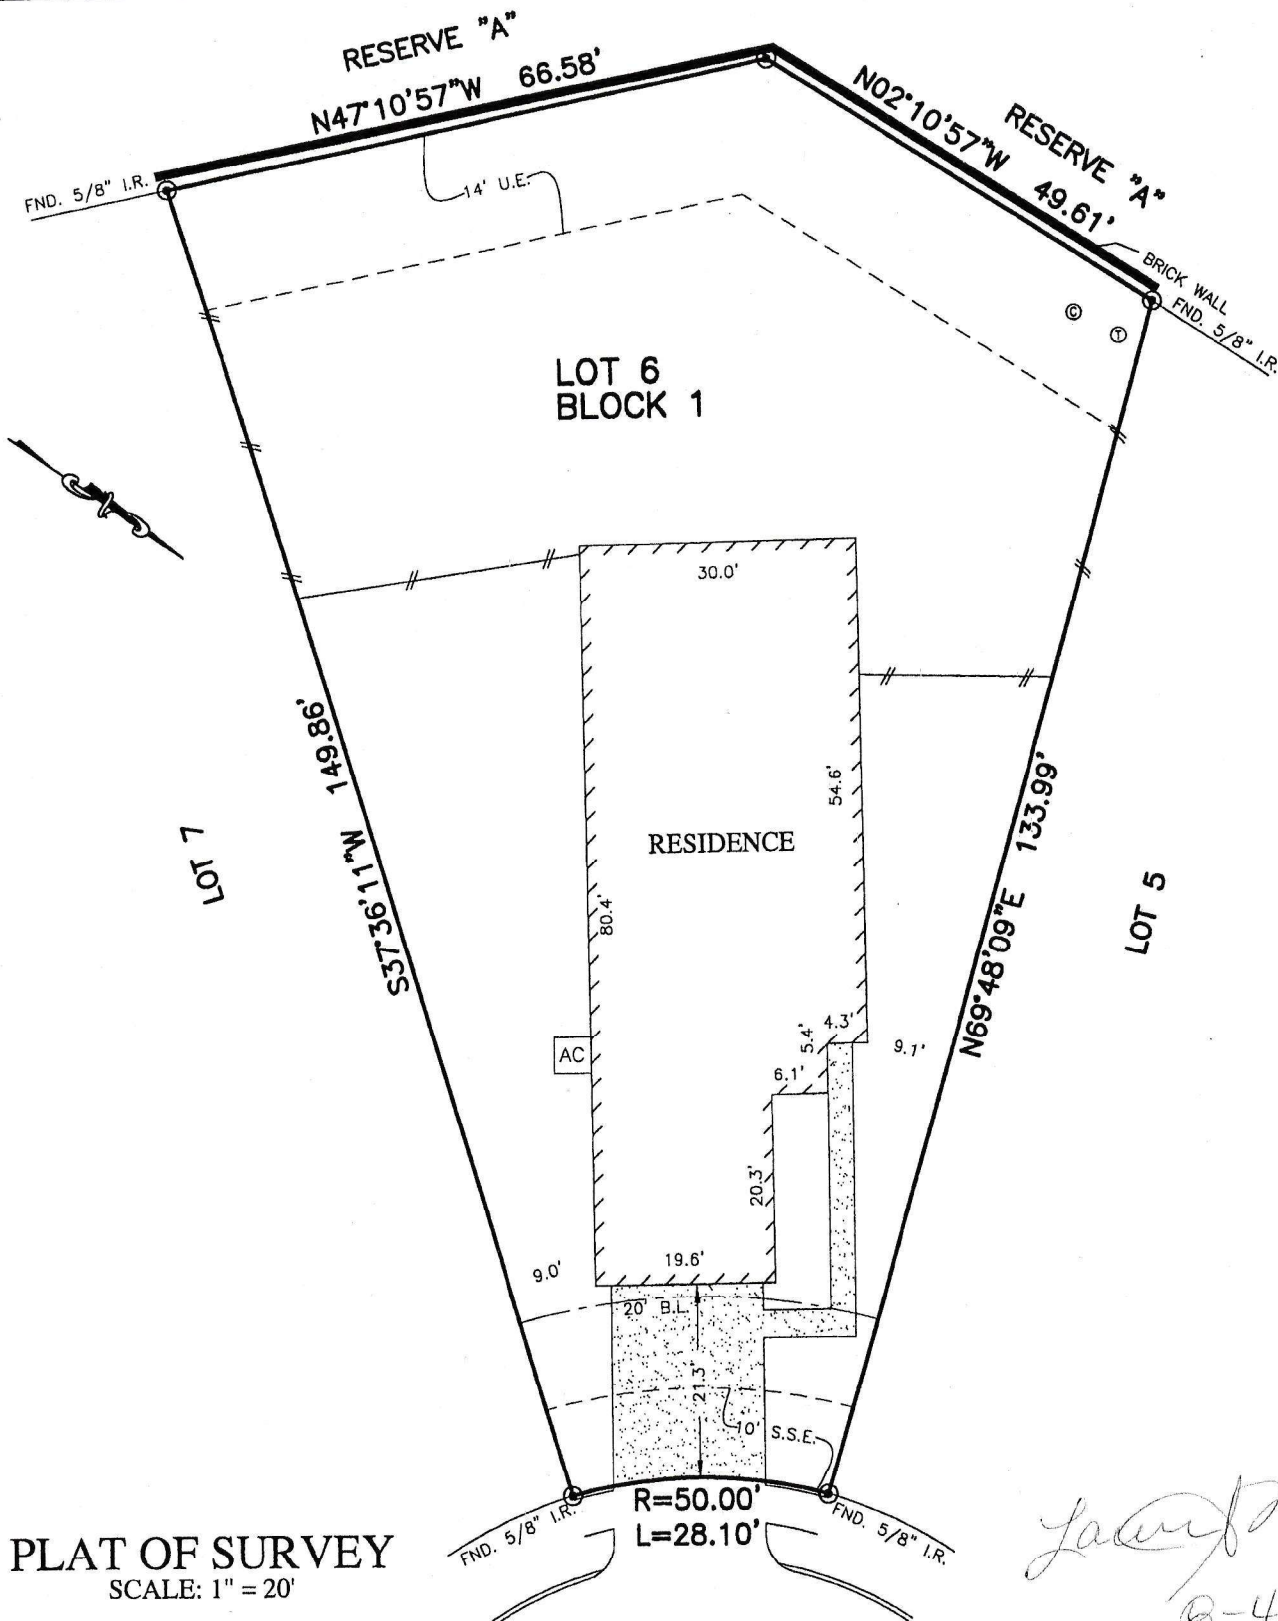

PLAT OF SURVEY

SCALE: 1" = 20'

Laurel Mue
B-4-17

NOTES:

- ALL BEARINGS SHOWN HEREON ARE BASED ON THE RECORDED PLAT.
- SUBJECT TO APPLICABLE RESTRICTIVE COVENANTS LISTED IN ITEM No. 1, SCHEDULE "B" OF TITLE COMMITMENT ISSUED BY FIRST AMERICAN TITLE INSURANCE Co. UNDER G.F. No. 17-067908.
- AGREEMENT FOR UNDERGROUND ELECTRIC SERVICE PER C.F. No. RP-2016-169671 & FILM CODE 678492

5003
BAYON RIDGE STREET
(50' R.O.W.)

FLOOD MAP:
THIS PROPERTY LIES IN ZONE "X"
AS DEPICTED ON COMMUNITY PANEL
No. 48201 C 0585 L, DATED: 6-18-2007
THIS INFORMATION IS BASED ON GRAPHIC PLOTTING.
WE DO NOT ASSUME RESPONSIBILITY FOR EXACT
DETERMINATION"