




# 1034 Alexander Street

Being Lot One (1), Block One (1), of Alexander Street Terrace, a subdivision in Harris County, Texas, according to the Map or Plat thereof recorded under Film Code No(s). 657038, of the Map Records of Harris County, Texas.

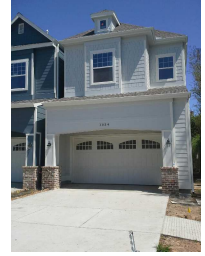

## LEGEND

- 1/2" ROD FOUND
- ⊗ 1/2" ROD SET
- 3/4" ROD FOUND
- ⊗ "X" FOUND/SET
- ⊕ 5/8" ROD FOUND
- POST FOR CORNER
- CM CONTROLLING MONUMENT
- AC AIR CONDITIONER
- PE POOL EQUIPMENT
- TE TRANSFORMER PAD
- BRICK COLUMN
- POWER POLE
- ▲ UNDERGROUND ELECTRIC
- △ OVERHEAD ELECTRIC
- OHP— OVERHEAD ELECTRIC POWER
- OES— OVERHEAD ELECTRIC SERVICE
- CHAIN LINK
- WOOD FENCE 0.5' WIDE TYPICAL
- IRON FENCE
- X— BARBED WIRE
- //— EDGE OF ASPHALT
- ▲— EDGE OF GRAVEL
- CONCRETE
- ▨ COVERED AREA
- BRICK

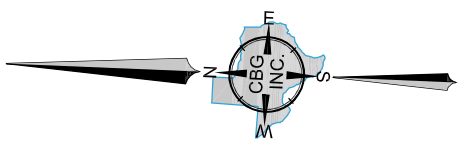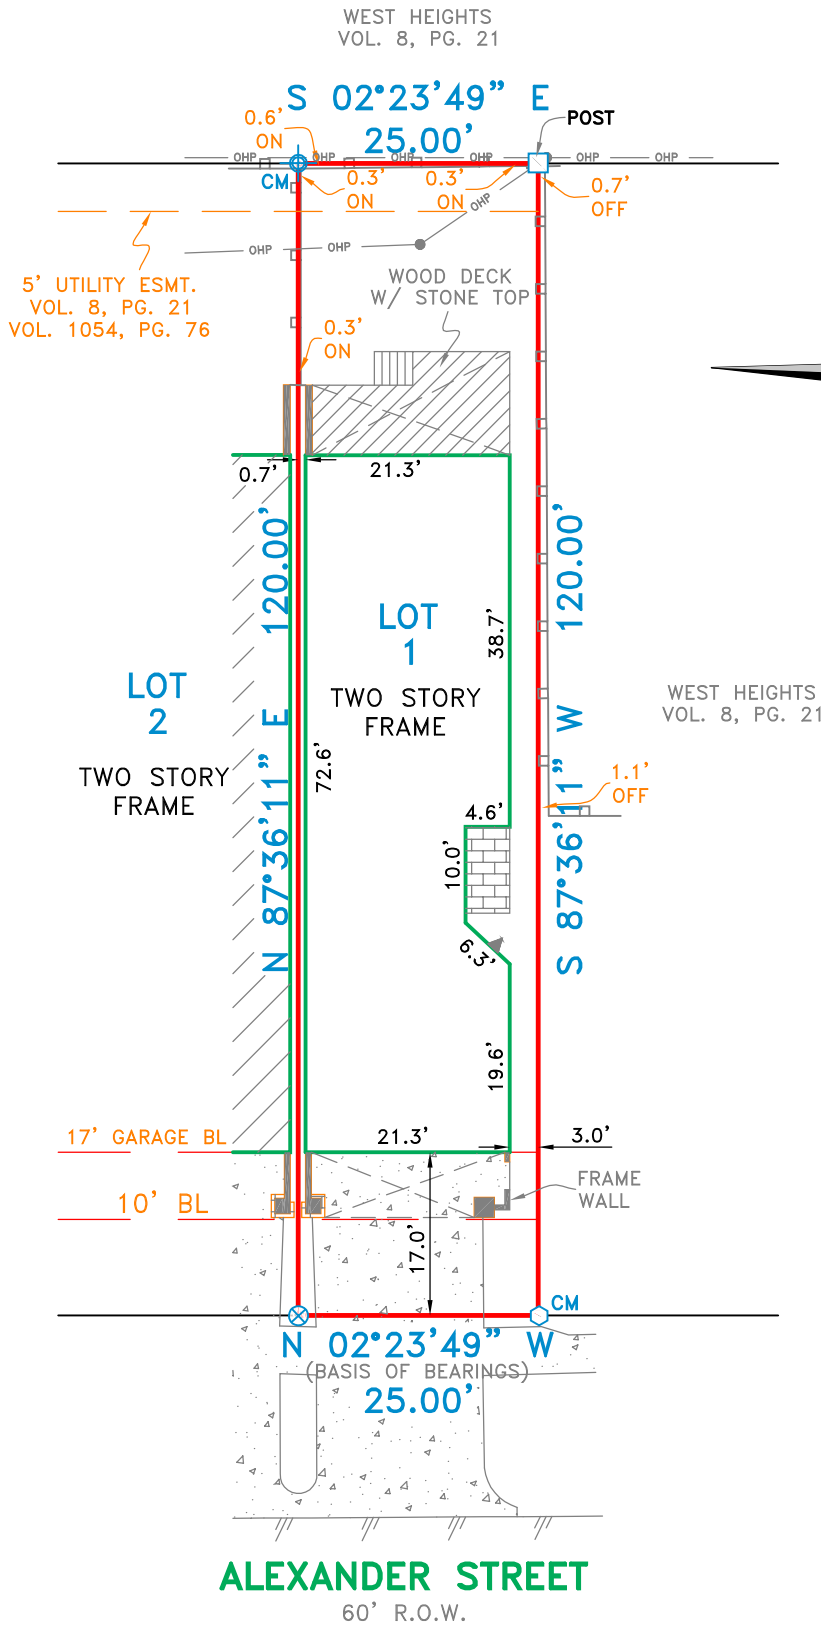

## EXCEPTIONS:

NOTE: PROPERTY SUBJECT TO TERMS, CONDITIONS, AND EASEMENTS CONTAINED IN INSTRUMENT RECORDED IN VOL. 8, PG. 21; C.F. NO. R050053; R724202; V620908; V719174; E389699; J187055; 20140027816

## NOTES:

NOTE: BEARINGS, EASEMENTS AND BUILDING LINES ARE BY RECORDED PLAT UNLESS OTHERWISE NOTED.

FLOOD NOTE: According to the F.I.R.M. No. 48201C0670M, this property does lie in Zone X and does not lie within the 100 year flood zone.

This survey is made in conjunction with the information provided by Startex Title. Use of this survey by any other parties and/or for other purposes shall be at user's own risk and any loss resulting from other use shall not be the responsibility of the undersigned. This is to certify that I have on this date made a careful and accurate survey on the ground of the subject property. The plat hereon is a correct and accurate representation of the property lines and dimensions as indicated; location and type of buildings are as shown; and EXCEPT AS SHOWN, there are no visible and apparent encroachments or protrusions on the ground.

Drawn By: WTH

Scale: 1" = 20'

Date: 03/24/15

GF No.: 2115748873

Job No. 1503549

**C.B.G. Surveying, Inc.**

12025 Shiloh Road, Ste. 230


Dallas, TX 75228

P 214.349.9485

F 214.349.2216

Firm No. 10168800

[www.cbqdfw.com](http://www.cbqdfw.com)

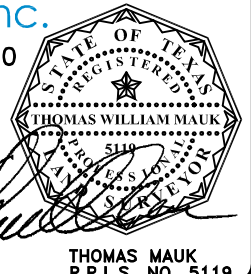

THOMAS MAUK  
R.P.L.S. NO. 5119

Accepted by: \_\_\_\_\_

Purchaser

Date: \_\_\_\_\_

Purchaser