


**10 Rockspray Place
First Floor**

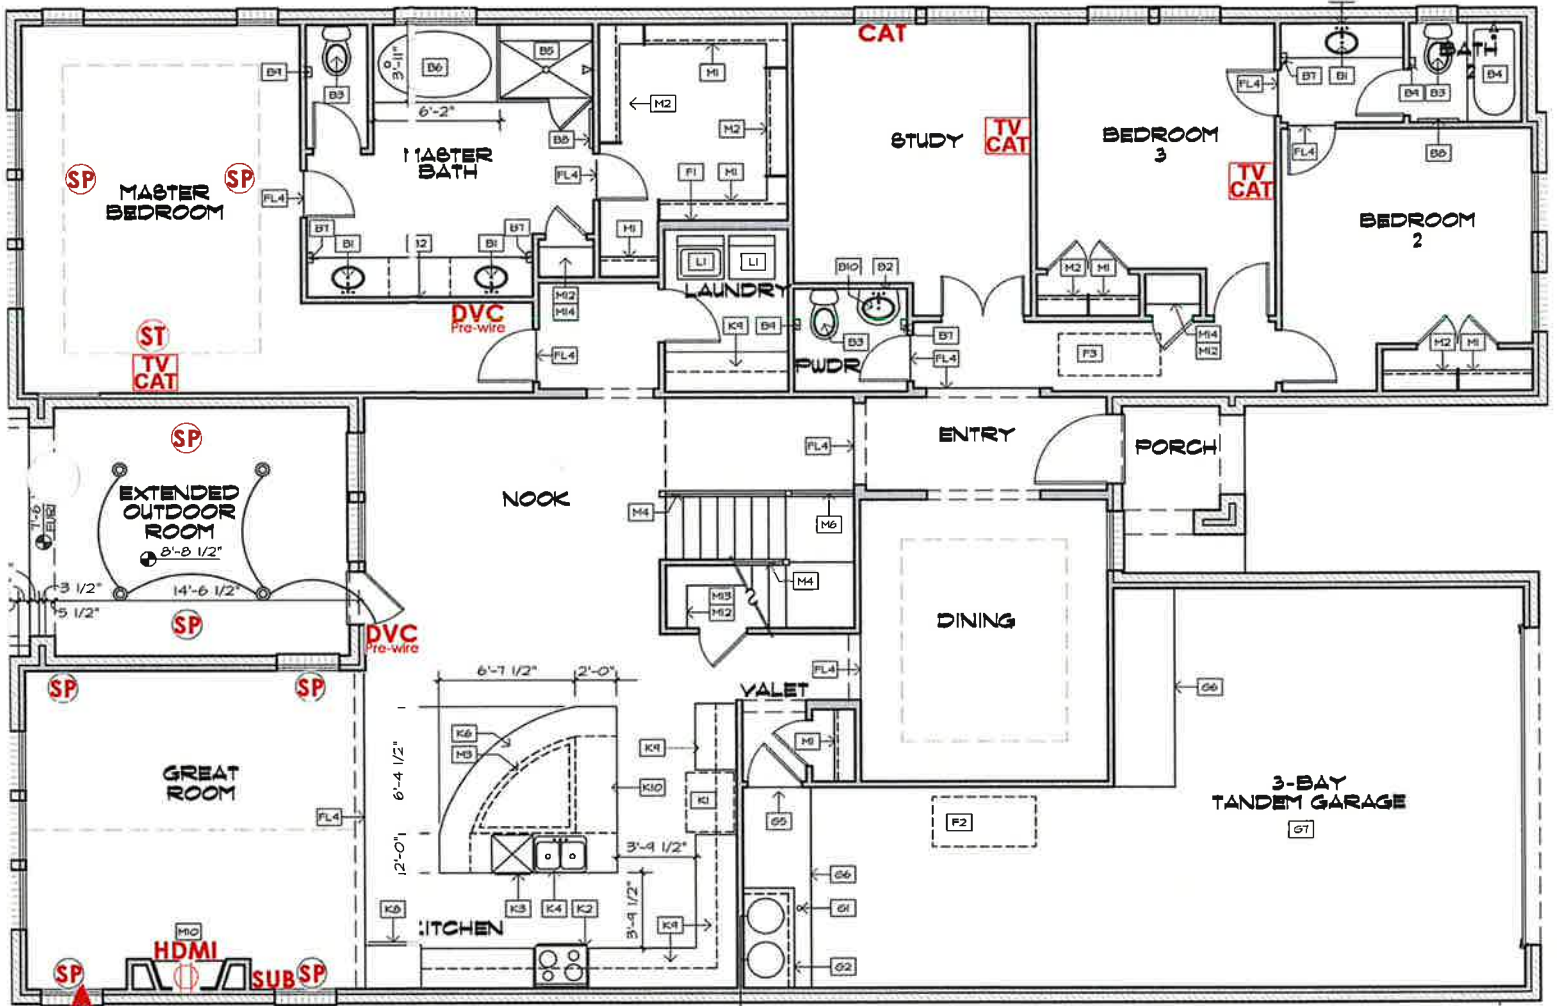

CC NO
HD SS ST

[Handwritten Signature]
Home Buyer Signature


- TV - TV Location (1 RG6)
- CAT - Phone or DATA (1 CAT5e)
- ENT - Home Entertainment (1 CAT5e/ 2 RG6)
- HO - Home Outlet (2 CAT5e/1 RG6)
- UO - Universal Outlet (2 CAT5e/2 RG6)
- NO - Network Outlet (3 CAT5e/ 1 RG6)
- SP - Speaker Prewire
- SP - In-Ceiling Speaker
- SP - In-Wall Speaker
- AS - Atmos Speaker Prewire

- SUB - Subwoofer (1 RG6)
- SS - Surround Sound Prewire Homerun
- DVC - Digital Volume Control **Prewire Only**
- ST - Stereo Speaker Prewire Homerun
- HDMI - HDMI Bundle (2 HDMI/2 CAT5e Trimmed)(Conduit)
- NO - HDMI Bundle Homerun Location
- PROJ - Projector Bundle (2 HDMI/ 2 CAT5e Trimmed)(Conduit)
- SWP - Structured Wiring Panel
- PR - Projector Bundle Homerun
- EO - Electrical Outlet (110 Volt)

- CAM - Camera Location
- NVR - Camera NVR Homerun
- C - Conduit (Installed next to electrical)
- CH - Conduit Homerun
- 5 - 5 Runs of Cat5e Bundled
- 5 - 5 Runs of Cat5e Homerun
- MD - Motion Detector
- KP - Keypad
- GB - Glass Break Detector
- LZ - Lighting Zone (1 Light switch)
- AP - Home Automation Panel Prewire

- WAP - Wireless Access Point Prewire (1)
- VAC - Central Vac Master Location
- INT - Intercom Station Prewire
- IMU - Intercom Master Unit
- RS - Rock Speaker
- IR - IR Control
- OH - Overhead Garage Switch
- HH - Hammer Height
- SWP2 - Structured Wiring Panel 2
- DATA - DATA for automation use

**10 Rockspray Place
Second Floor**

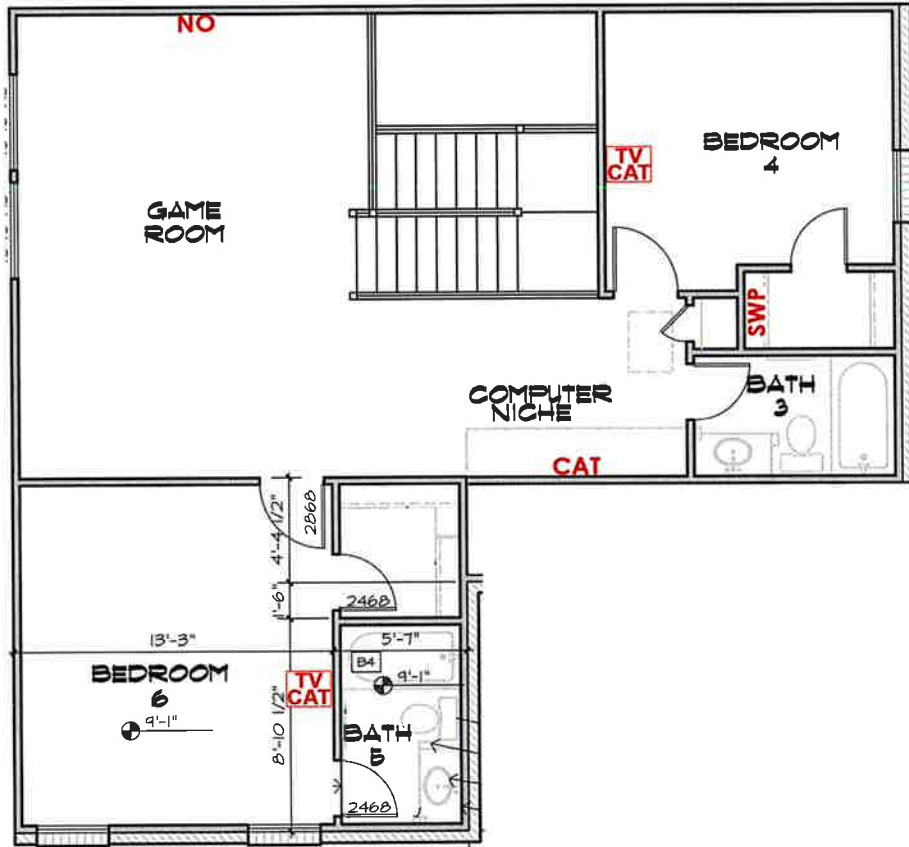

[Handwritten Signature]
Home Buyer Signature

- TV - TV Location (1 RG6)
- AT - Audio or DATA (1 CAT5e)
- IT - In-Wall Entertainment (1 CAT5e/ 2 RG6)
- HO - Home Outlet (2 CAT5e/1 RG6)
- UV - Universal Outlet (2 CAT5e/2 RG6)
- NO - Network Outlet (3 CAT5e/ 1 RG6)
- SP - Speaker Prewire
- IC - In-Ceiling Speaker
- IW - In-Wall Speaker
- AS - Atmos Speaker Prewire

- SUB - Subwoofer (1 RG6)
- SS - Surround Sound Prewire Homerun
- PVC - Digital Volume Control Prewire Only
- DVC - Digital Volume Control Prewire Only
- ST - Stereo Speaker Prewire Homerun
- HDMI - HDMI Bundle (2 HDMI/2 CAT5e Trimmed)(Conduit)
- HDMI - HDMI Bundle Homerun Location
- PROJ - Projector Bundle (2 HDMI/ 2 CAT5e Trimmed)(Conduit)
- SWP - Structured Wiring Panel
- PR - Projector Bundle Homerun
- EO - Electrical Outlet (110 Volt)

- CAM - Camera Location
- CV - Camera NVR Homerun
- CO - Conduit (Installed next to electrical)
- CH - Conduit Homerun
- 5C - 5 Runs of Cat5e Bundled
- 5U - 5 Runs of Cat5e Homerun
- MD - Motion Detector
- KP - Keypad
- GB - Glass Break Detector
- LZ - Lighting Zone (1 Light switch)
- AP - Home Automation Panel Prewire

- WAP - Wireless Access Point Prewire (1 CAT5)
- VAC - Central Vac Master Location
- INT - Intercom Station Prewire
- IMU - Intercom Master Unit
- RS - Rock Speaker
- IR - IR Control
- OH - Overhead Garage Switch
- HH - Hammer Height
- SWP2 - Structured Wiring Panel 2
- DAT - DATA for automation use