


GF NO. 1571723-H062 FIRST AMERICAN TITLE  
 ADDRESS: 2736 WOODSPRING FOREST DRIVE  
 KINGWOOD, TEXAS 77345  
 BORROWER: ERIC A. NAZARI

# LOT 10, BLOCK 3 WOODSPRING FOREST, SECTION 2

ACCORDING TO THE MAP OR PLAT THEREOF RECORDED  
 IN FILM CODE NO. 574186 OF THE MAP RECORDS  
 OF HARRIS COUNTY, TEXAS

SCALE: 1" = 20'

*Eric A. Nazari*

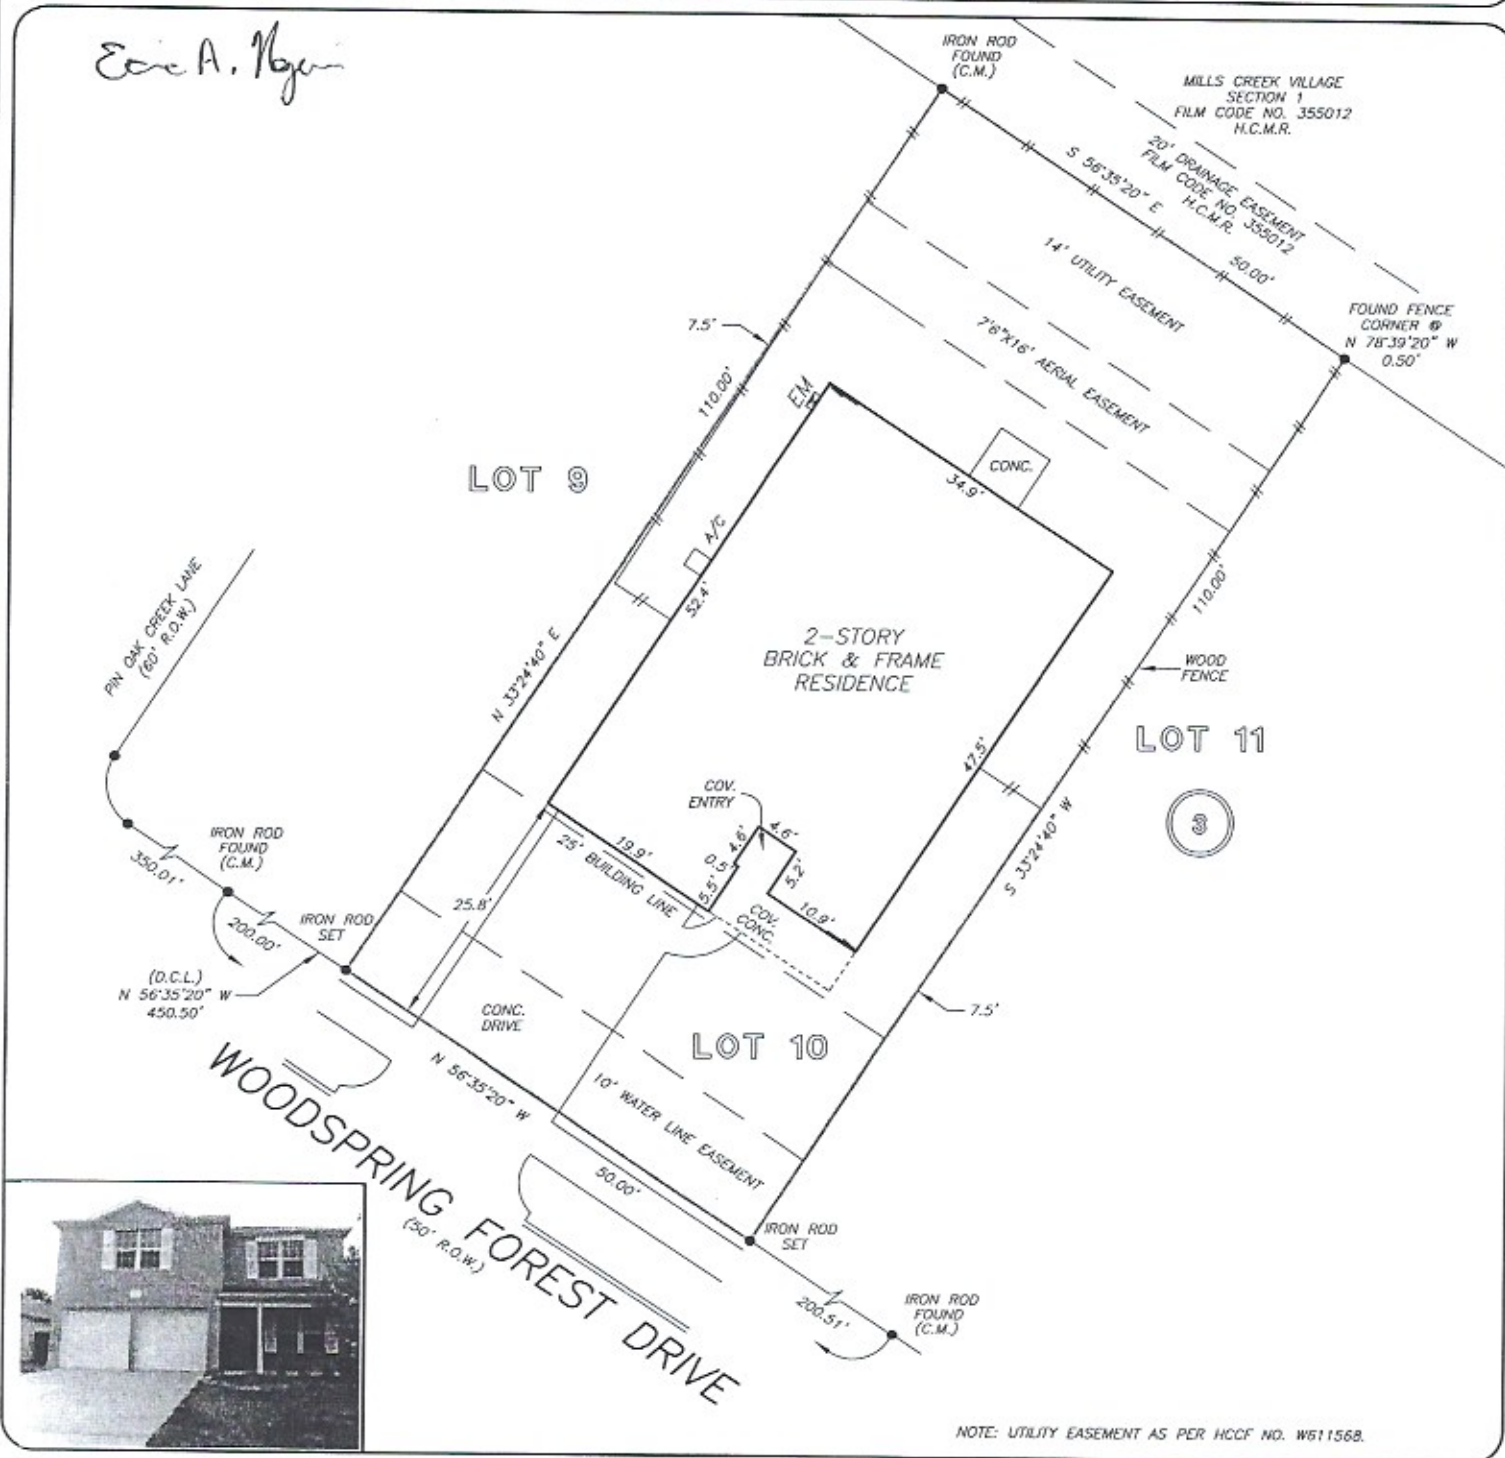

THIS PROPERTY DOES NOT LIE WITHIN THE  
 100 YEAR FLOOD PLAIN AS PER FIRN  
 PANEL NO. 48201C 0310 L  
 MAP REVISION: 06/18/07  
 ZONE X

I HEREBY CERTIFY THAT THIS SURVEY WAS MADE  
 ON THE GROUND, THAT THIS PLAT CORRECTLY  
 REPRESENTS THE FACTS FOUND AT THE  
 TIME OF SURVEY AND THAT THERE ARE NO  
 ENCROACHMENTS APPARENT ON THE GROUND,  
 EXCEPT AS SHOWN HEREON. THIS SURVEY IS

