


| | | | |
|-------------------------|------------|--------------------|-----------|
| LOT AREA | 12252 S.F. | % LOT COVERAGE | 33.3 % |
| HOUSE & GARAGE | 2739 S.F. | FRONT SOD AREA | 4033 S.F. |
| DRIVES, WALKS, & PATIOS | 1335 S.F. | REFORESTATION AREA | 500 S.F. |
| TOTAL | 4074 S.F. | REAR SOD AREA | 4552 S.F. |
| | 60.46' PL | CONC. IN PARKWAY | 179 S.F. |

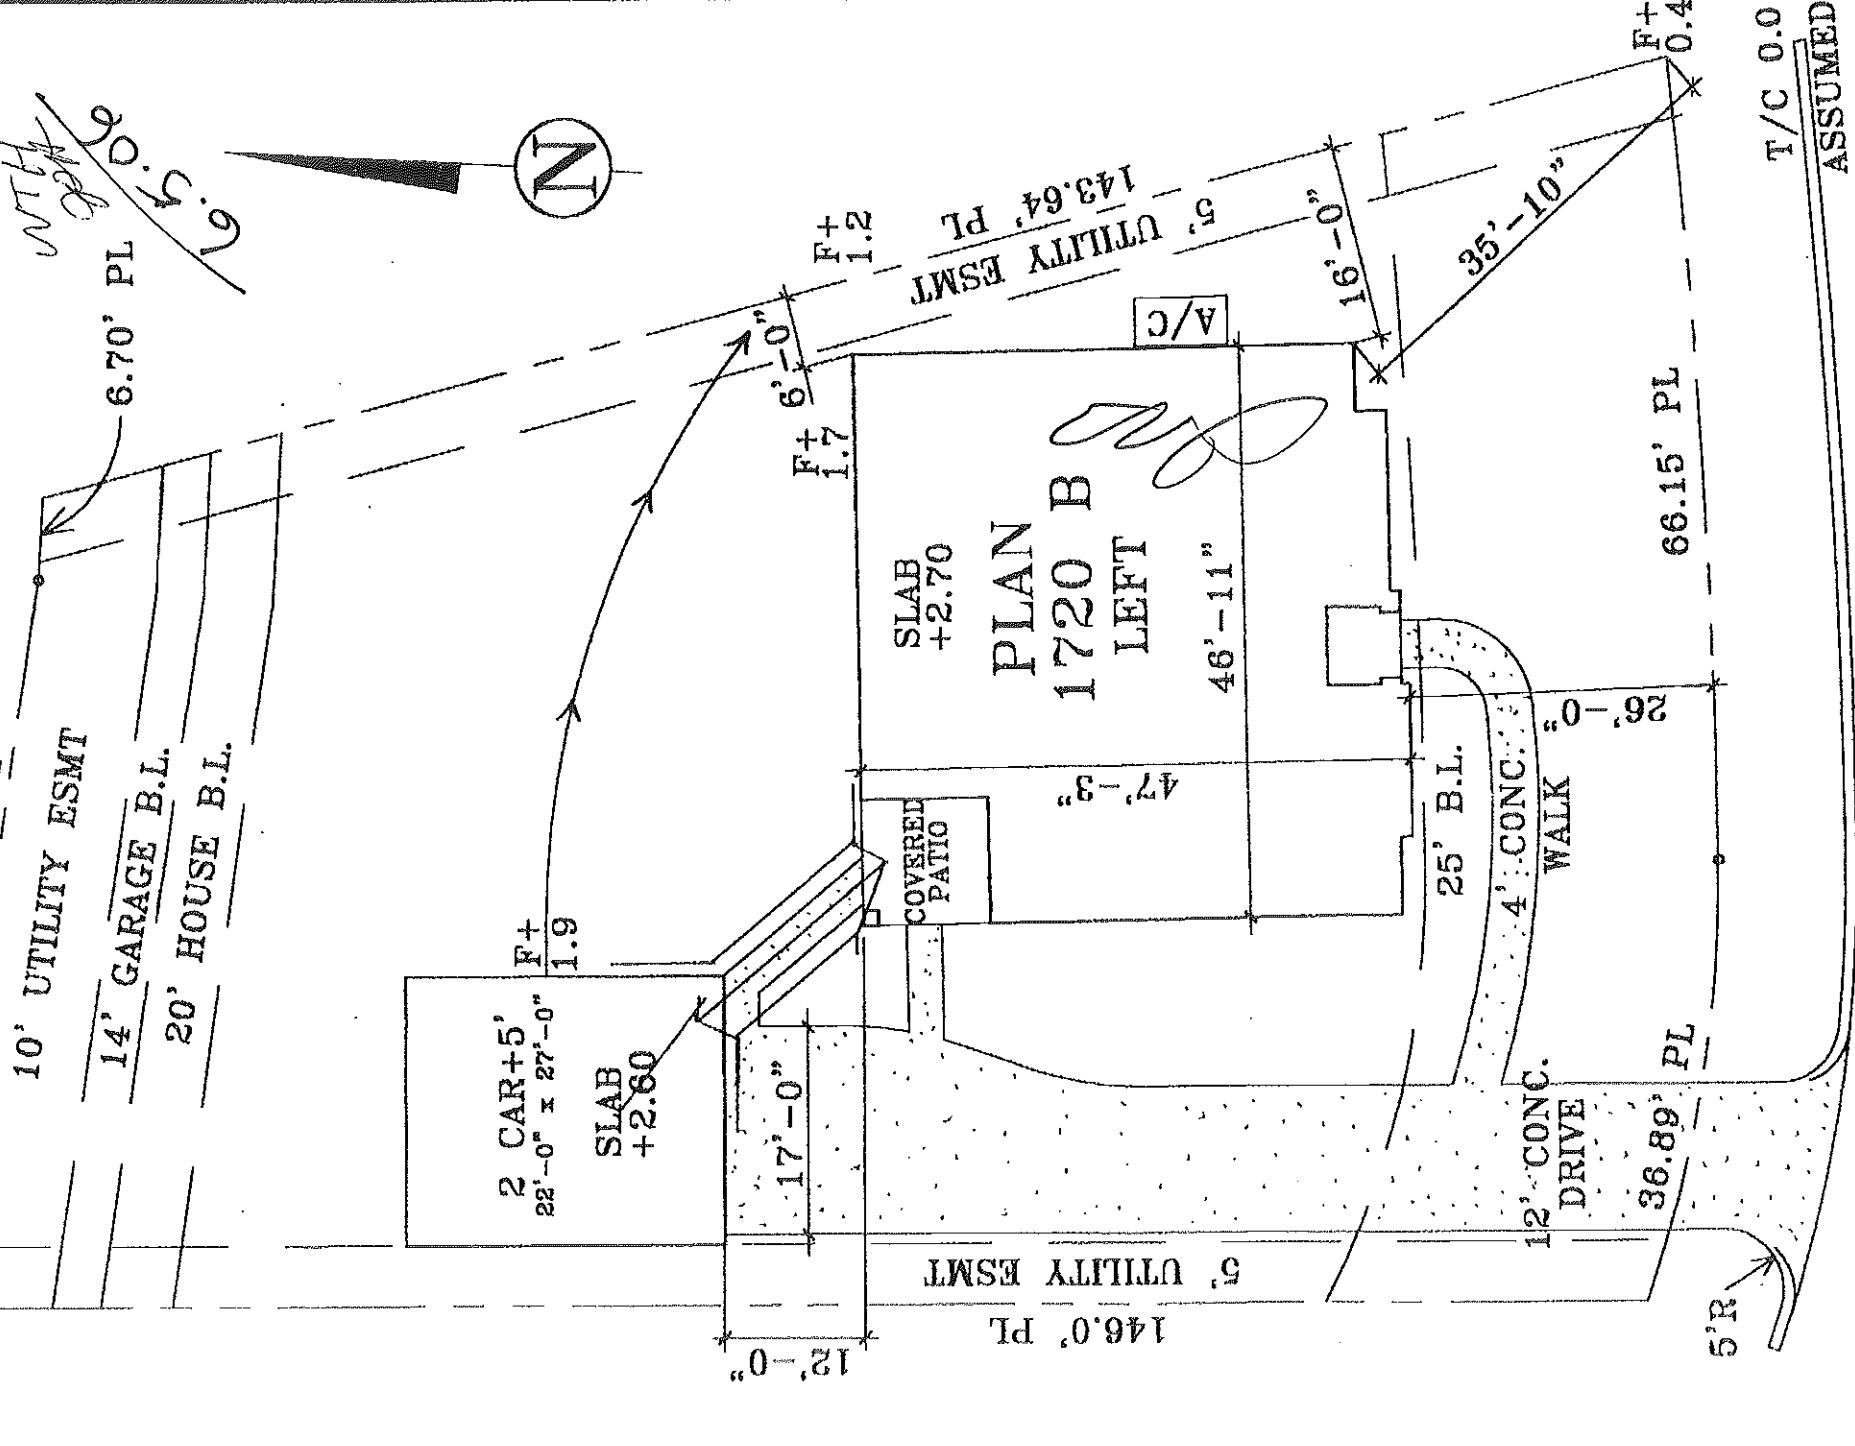

ADDRESS 6 MERCUTIO COURT
 LOT 9 BLOCK 1 SECTION 54
 NEIGHBORHOOD STERLING RIDGE
 COMMUNITY THE WOODLANDS
 DATE 12-27-05

JOB 4410-51-S109
 PLAN 1720 B LEFT
 HOUSE S.F. 3100
 GARAGE 2 CAR +5'
 SCALE 1/16"=1'-0"U.N.O.

ALL INFORMATION ON THIS PLOT PLAN INCLUDING ANY SQUARE FOOTAGE CALCULATIONS, SITE ELEVATIONS, AND PROPOSED GRADING IS PRELIMINARY AND APPROXIMATE. ACTUAL CONSTRUCTION OF THE STRUCTURE ON SITE MAY DEVIATE FROM THE PLOT PLAN WITHOUT NOTICE AT THE DISCRETION OF VILLAGE BUILDERS.



T/C 0.0
 ASSUMED