
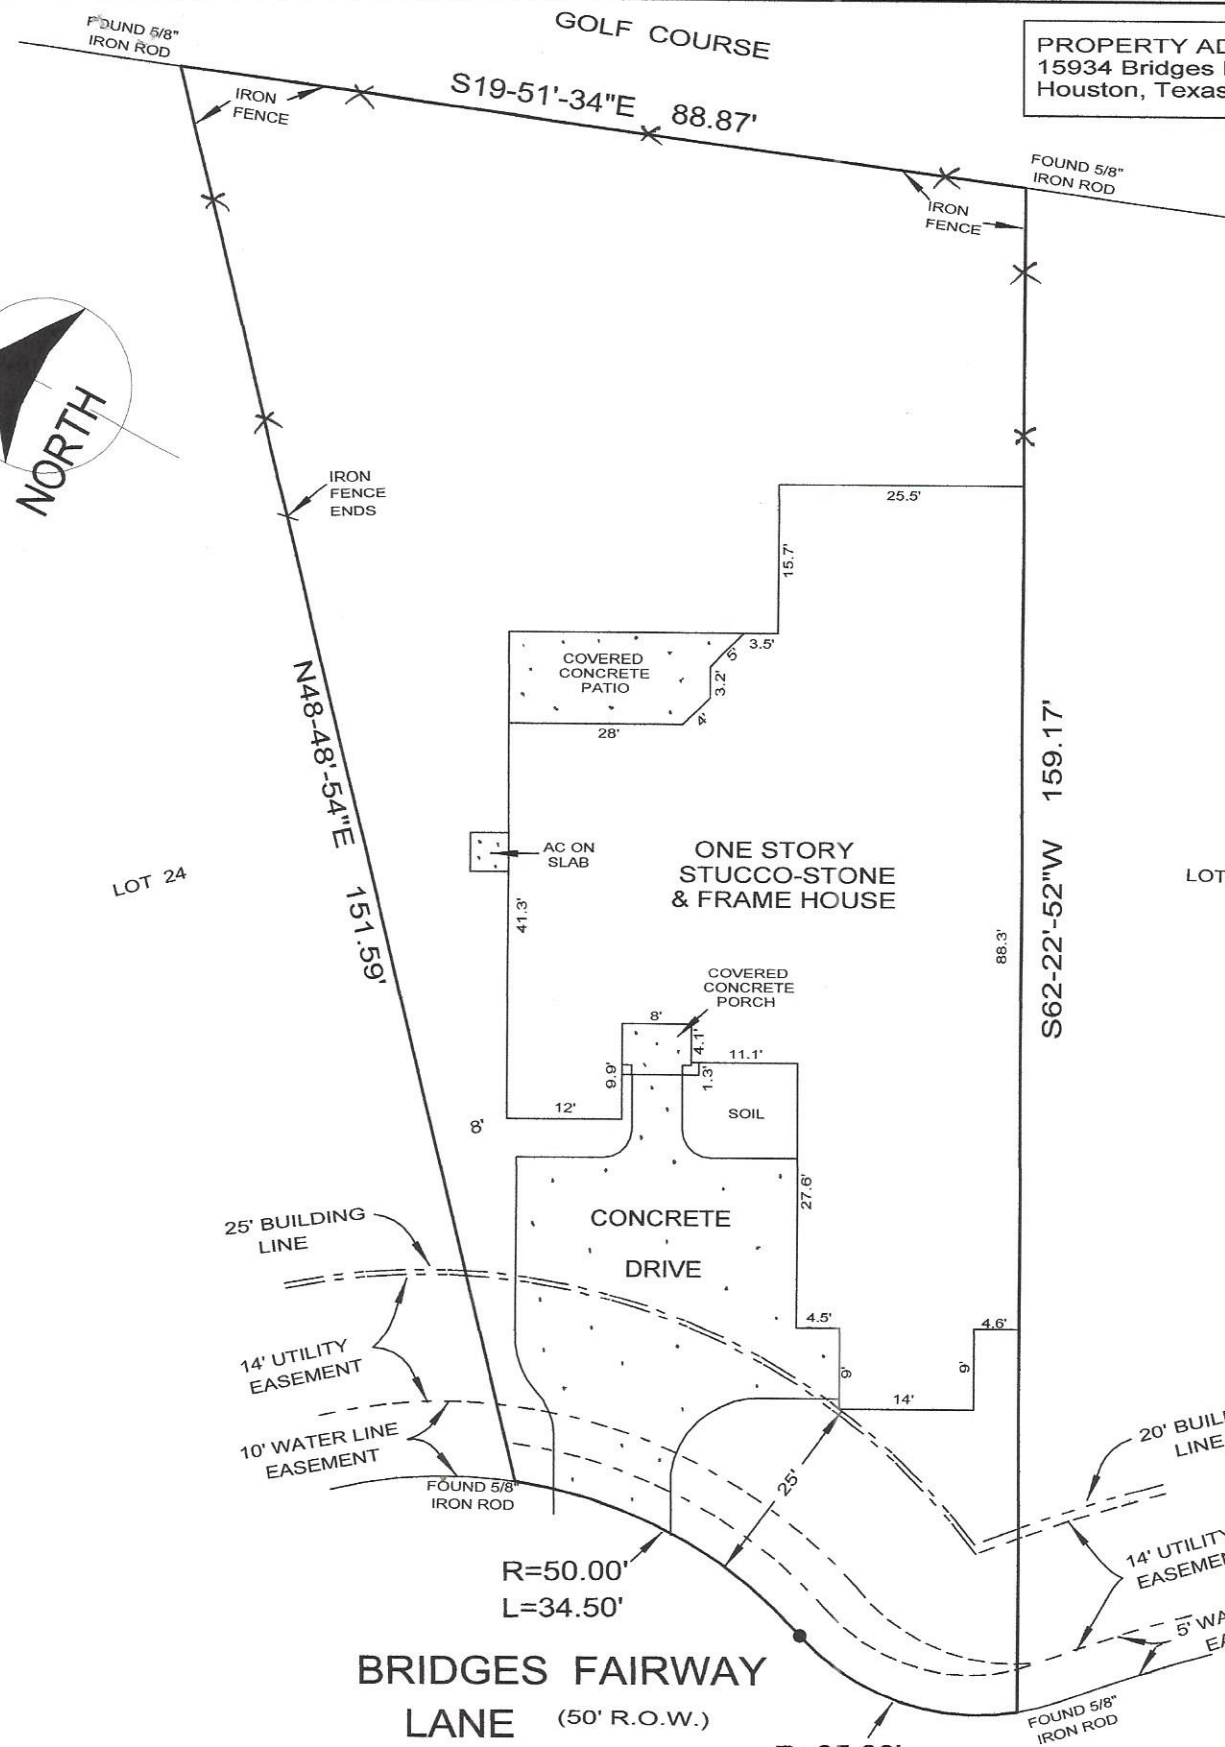


PROPERTY ADDRESS:  
15934 Bridges Fairway Lane  
Houston, Texas, 77068

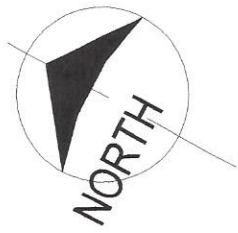

- NOTES:
1. Certain easements and other restrictive covenants recorded under Film Code No. 608098, H.C.M.R., and under H.C.C.F. No. 20070114644.
  2. Property shown hereon is subject to City of Houston Ordinances.

SURVEY FOR: JOHN ROBERT SHULLAW

Being: LOT 23, in BLOCK 2, of FOUNTAINS OF NORTHGATE FOREST, a subdivision in Harris County, Texas, according to the map or plat thereof recorded in Film Code 608098 of the Map Records of Harris County, Texas.

**ROBINSON SURVEYING, INC.**

P.O. BOX 11925  
SPRING, TEXAS 77391-1925  
PHONE (936) 447-6007

Scale: 1" = 20'



I, Thomas G. Robinson, certify that this survey was performed under my supervision on November 10, 2008; that there were no encroachments except as shown; that this survey conforms to T.S.P.S. Standards for a Category 1a, Condition III Survey; and that subject property is NOT in the 100 Year Flood Plain, and is in Zone "X" on F.I.R.M. Map # 48201C 0265 L dated June 18, 2007. This certifies only to easements and building lines shown on the Recorded Plat and on Commitment GF#08055690 of Houston Title Company dated October 23, 2008.

*Thomas G. Robinson*  
Thomas G. Robinson, R.P.L.S. #1874

JOB NO. 21284