



COPYRIGHT WARNING  
 J. WILBOIS DESIGNER/BUILDER IS THE REGISTERED ARCHITECT FOR THE STATE OF TEXAS. ANY REVISIONS TO THESE PLANS SHALL BE MADE BY J. WILBOIS DESIGNER/BUILDER. ANY REVISIONS MADE BY OTHERS WITHOUT THE WRITTEN CONSENT OF J. WILBOIS DESIGNER/BUILDER SHALL BE AT THE USER'S SOLE RISK. THESE PLANS ARE PROVIDED AS A GUIDE ONLY. THE USER SHALL BE RESPONSIBLE FOR VERIFYING ALL INFORMATION AND CONDITIONS BEFORE CONSTRUCTION. THE USER SHALL BE RESPONSIBLE FOR OBTAINING ALL NECESSARY PERMITS AND APPROVALS FROM THE LOCAL, STATE AND FEDERAL AUTHORITIES. 

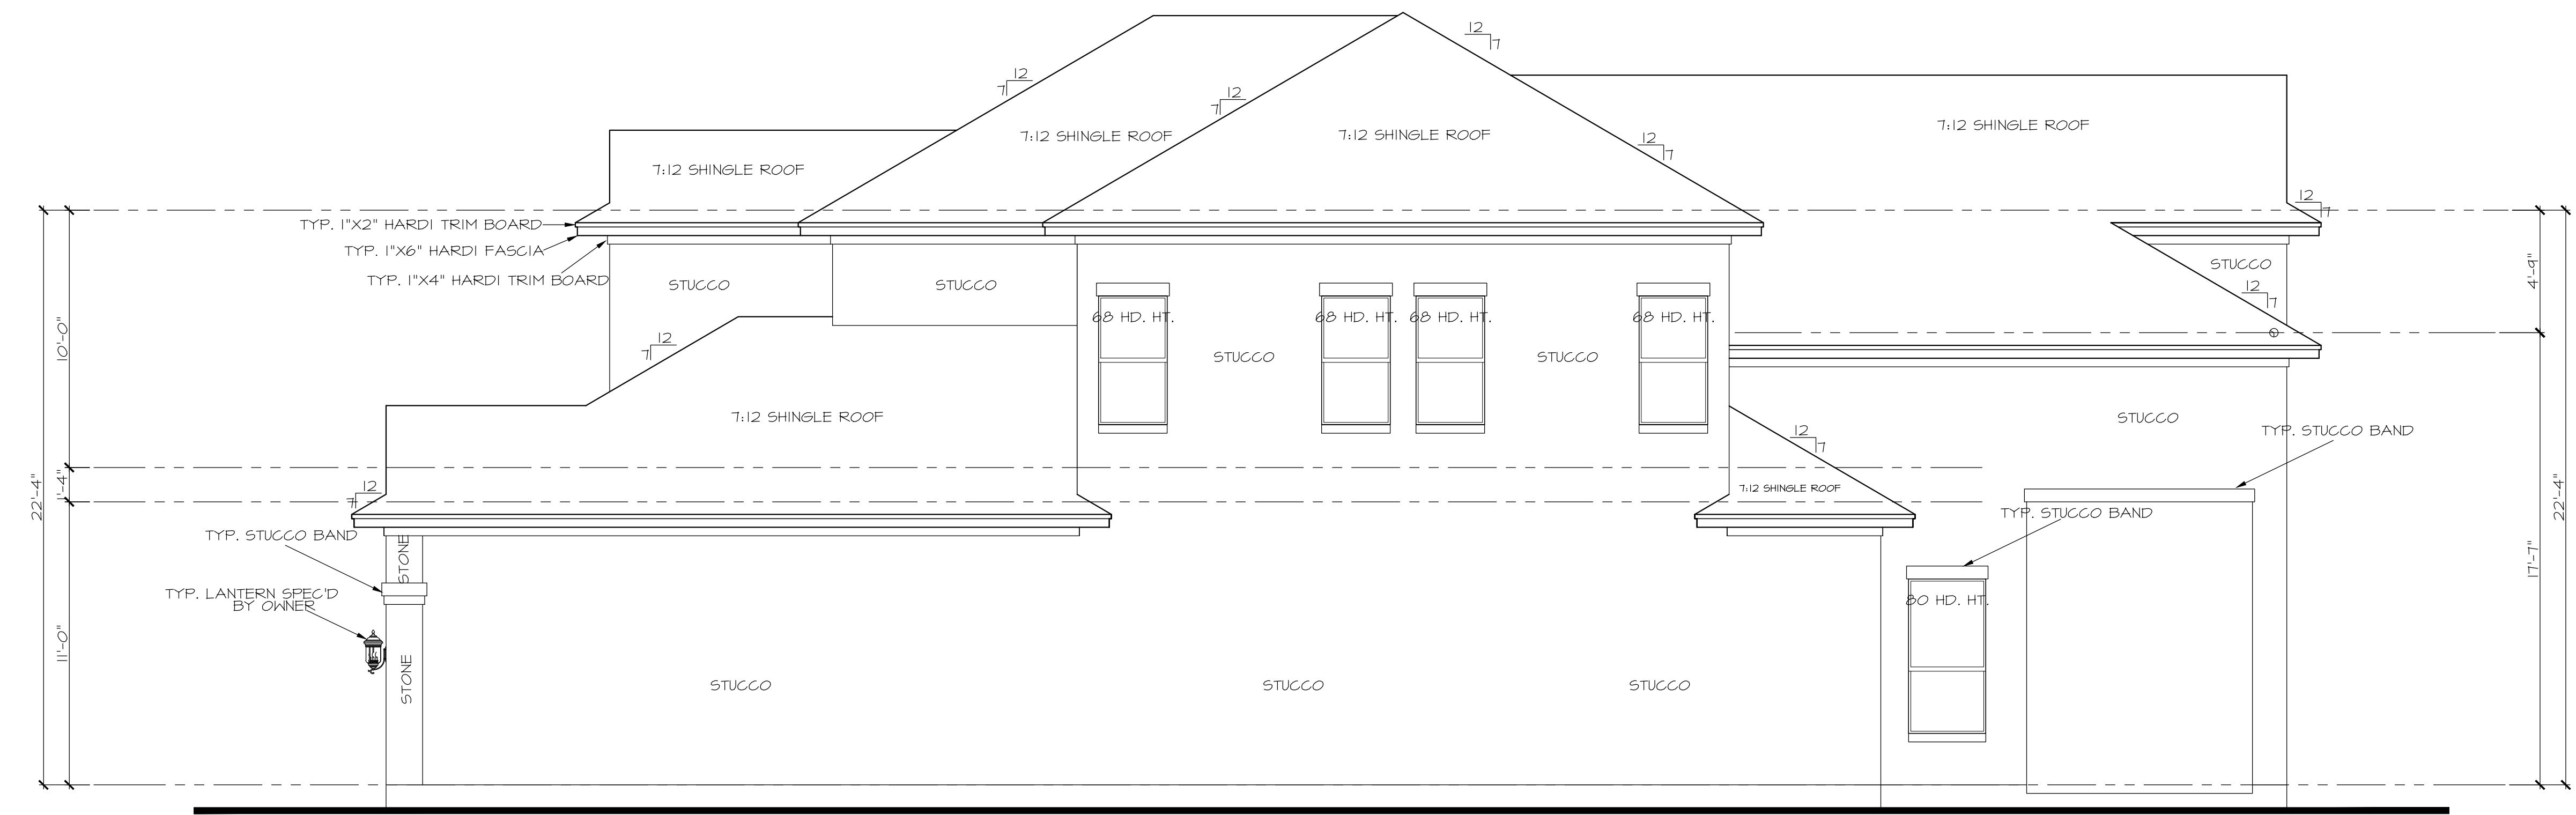

**RIGHT ELEVATION**

1/4"=1'-0"

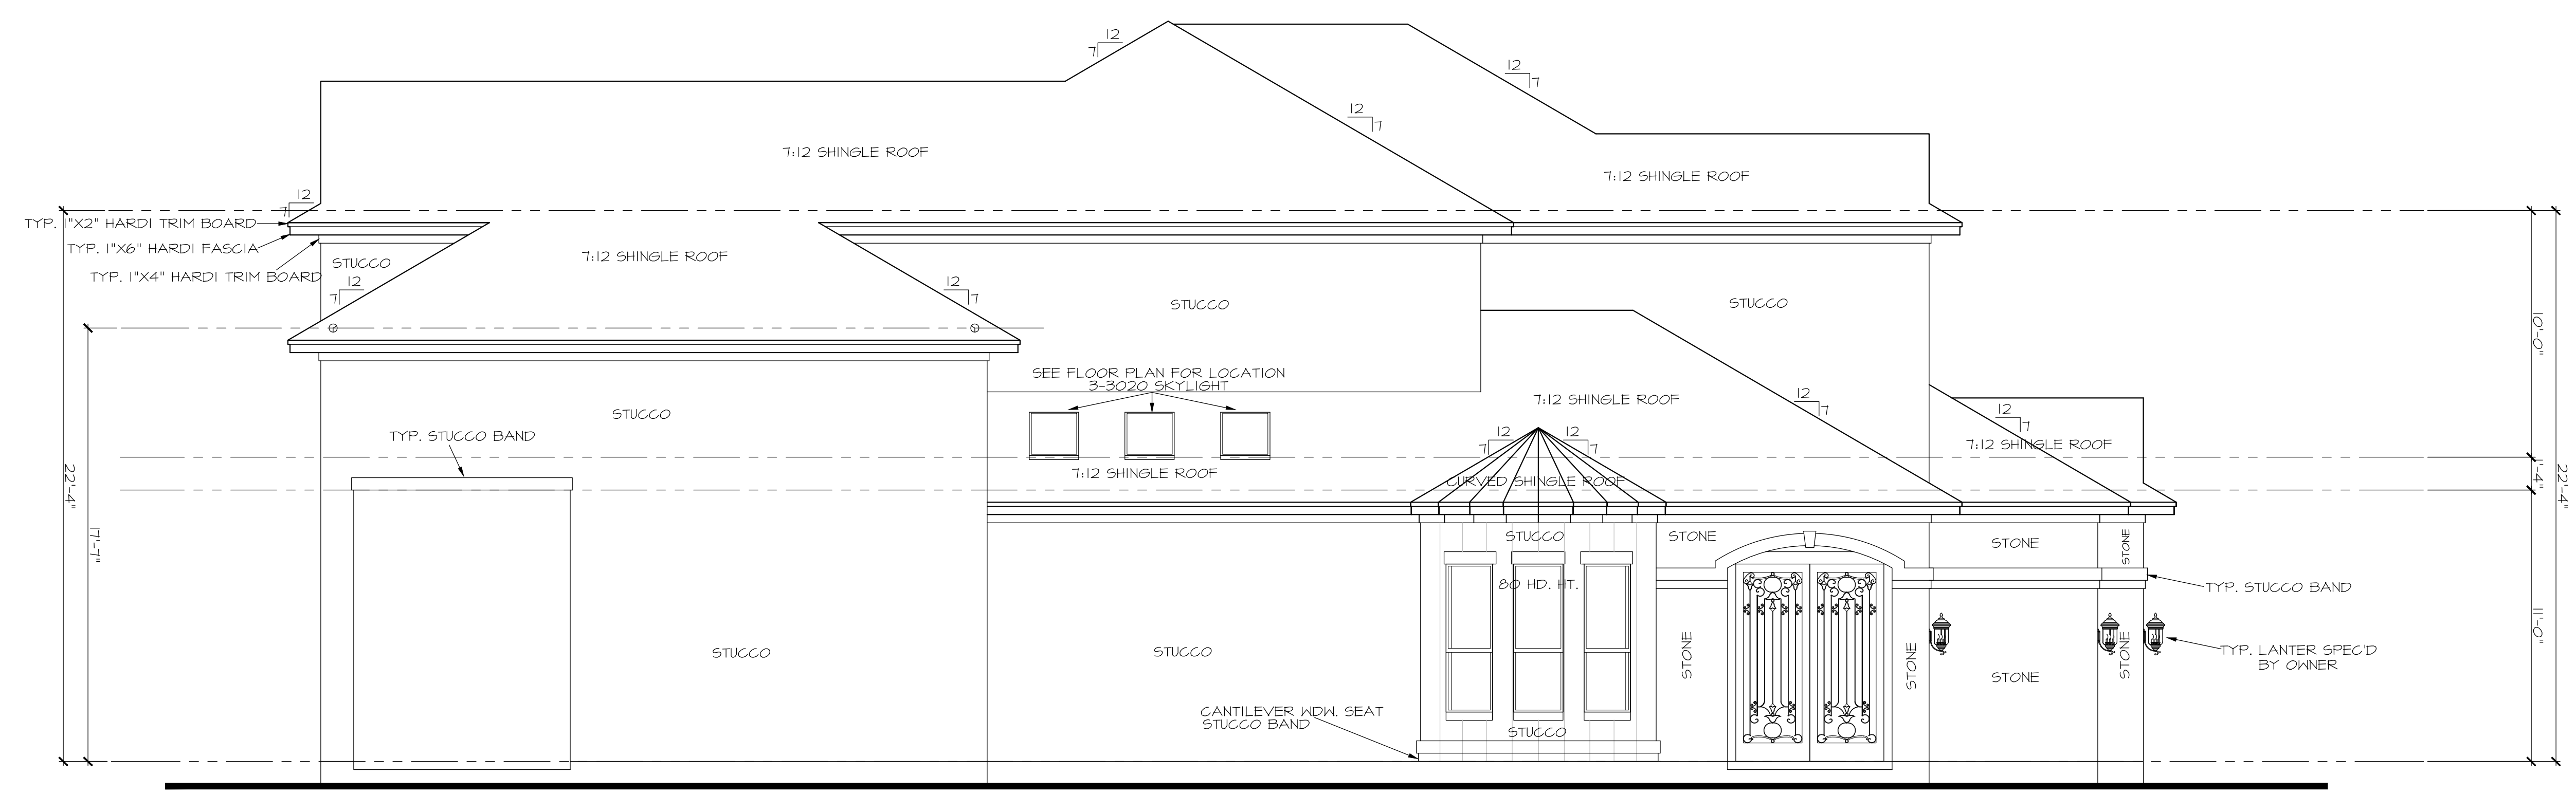

**LEFT ELEVATION**

1/4"=1'-0"

A CUSTOM RESIDENCE FOR:

25322 OAK VILLA DR.  
SPRING, TEXAS 77389

REVISIONS	10-29-2018
FILE DATE BY	C.W.
JOB	2018-32.DWG
SHEET	5 OF 11