

OLD 356

RAIS DRIVE

FM 3186

IDLEWILDE ESTATES


SECTIONS 1,2,3 & 4

A RESORT SUBDIVISION LOCATED IN THE ESTHER CLARK SURVEY ABSTRACT-60
POLK COUNTY, TEXAS

SCALE = 1"=100'

FOX SURVEYING & MAPPING CORPORATION

SUBDIVISION PLAYS RECORDED IN THE PLAT RECORDS OF POLK COUNTY, TEXAS			
SECTION	BLOCK NO.	ORIGINAL SURVEY PLAT	REVISED SURVEY PLAT
ONE	I THRU II	RECORD-PLAT 187	
TWO			
THREE			
FOUR			

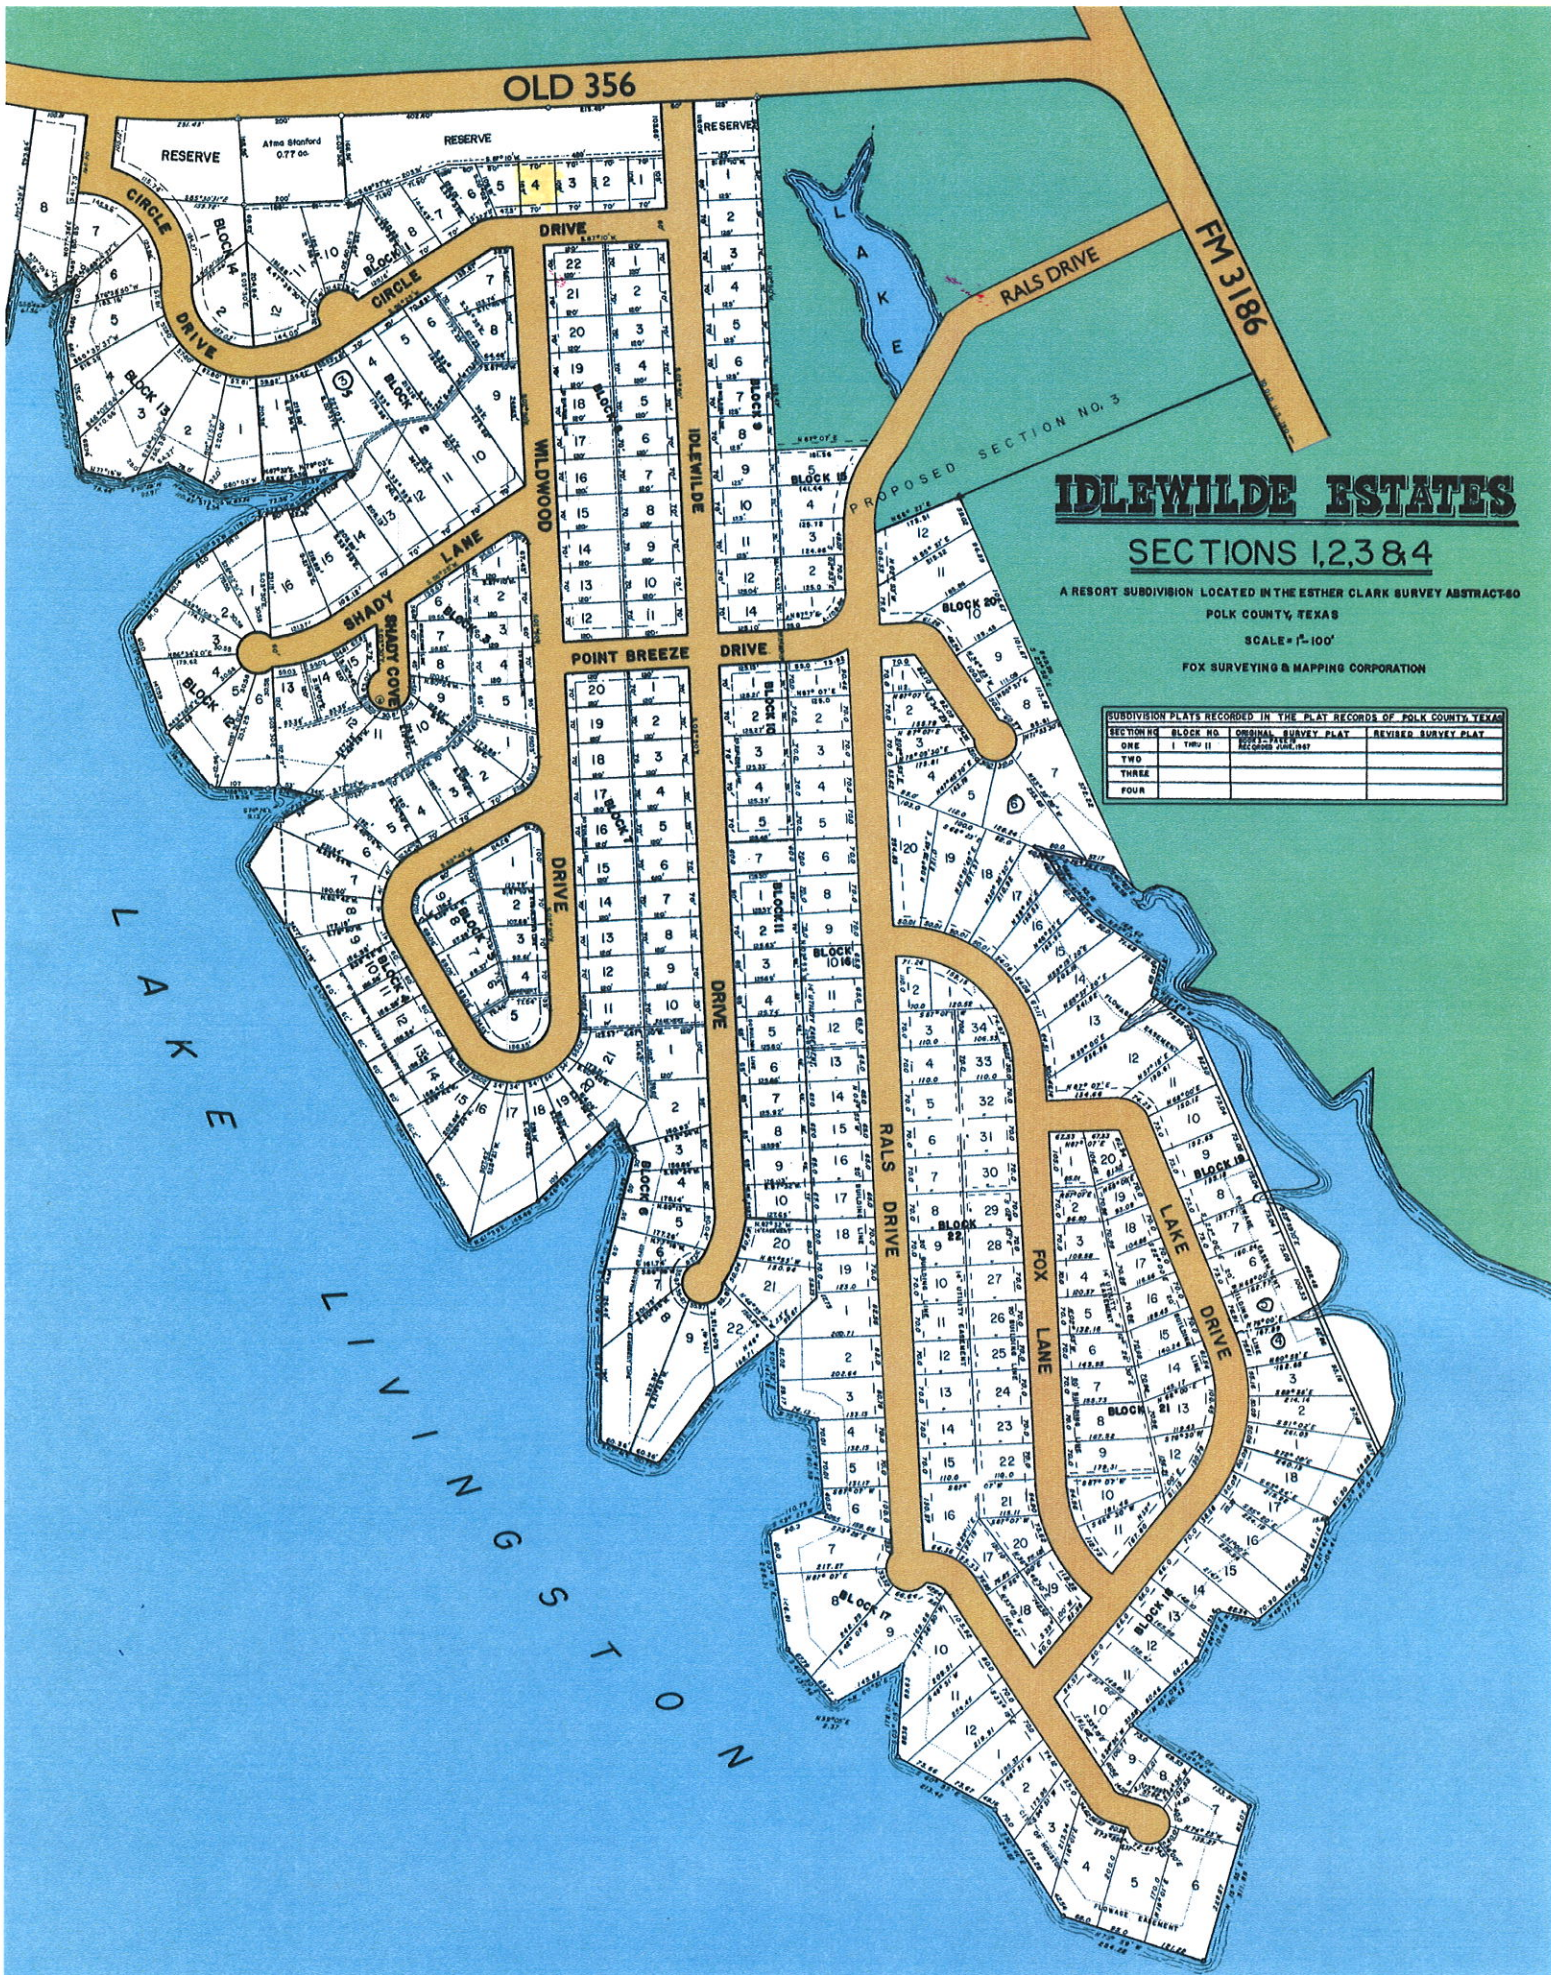

L
A
K
E

L
I
V
I
N
G
S
T
O
N