

This property IS NOT located in the 100 year flood plain & is in insurance rate map zone: X, as per map 48201C-9860L dated 09-30-04

SCALE: 1" = 20'

B.L.-BUILDING  
G.B.L.-GARAGE

DING LINE

LEGEND


R.O.W.-RIGHT OF WAY  
I.R.-IRON ROD  
-// - WOOD FENCE  
- 0 - CHAIN LINK FENCE  
- X - BARBED WIRE FENCE  
- □ - IRON FENCE

15

LOCKARD CONNOR & BARZIZA  
VOL. 5 PG. 32 H.C.M.R.

COLQUITT SQUARE

FILM CODE # 546061  
H.C.M.R.

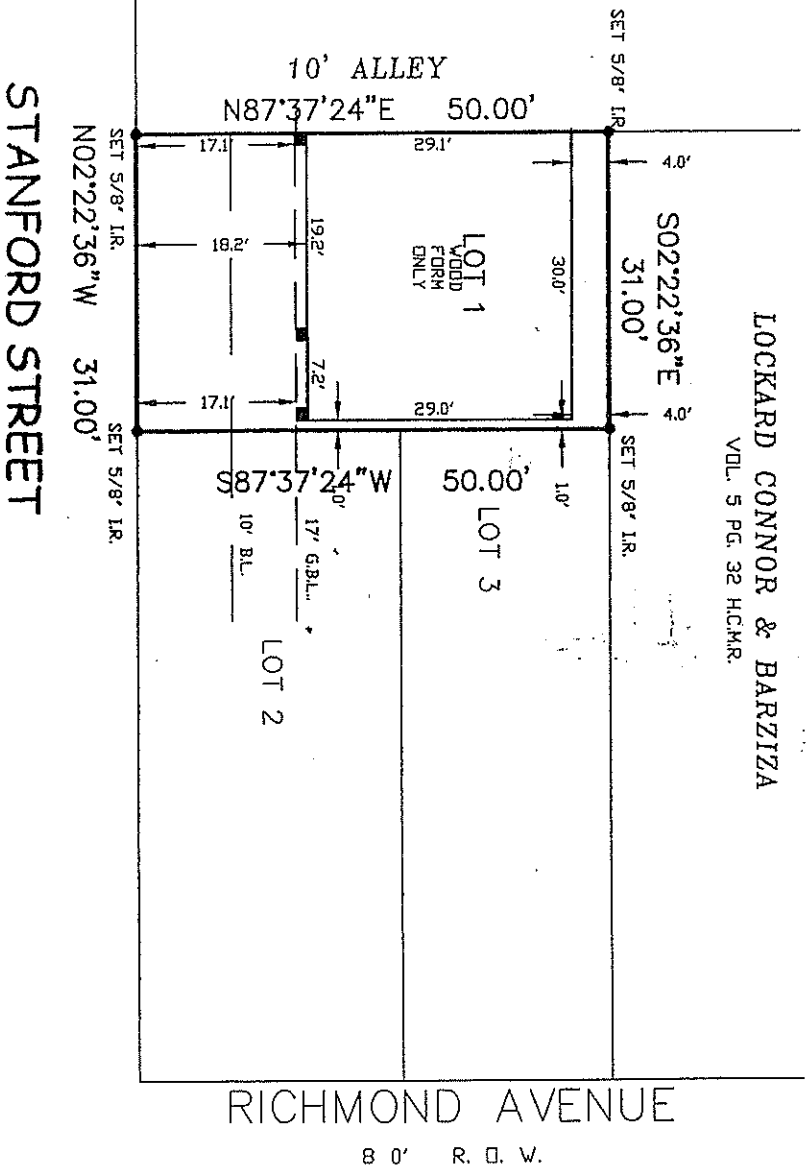


STANFORD STREET  
6 0' R. O. V.

- NOTES:
- 1) BASIS FOR BEARINGS ASSUMED AS PLATTED
  - 2) DISTANCES SHOWN ARE GROUND DISTANCES
  - 3) SURVEY COMPLETED WITHOUT BENEFIT OF THE TITLE COMMITMENT
  - 4) SURVEY BASED ON BEST OF EVIDENCE FOUND

I HEREBY CERTIFY THAT THE PLAT HEREON CORRECTLY REPRESENTS THE RESULTS OF AN ACTUAL SURVEY MADE ON THE GROUND UNDER MY DIRECTION AND THAT THERE ARE NO ENCROACHMENTS EXCEPT AS SHOWN.

DATED MAR 12 2007

*[Signature]*  
REGISTERED PROFESSIONAL LAND SURVEYOR  
IN THE STATE OF TEXAS

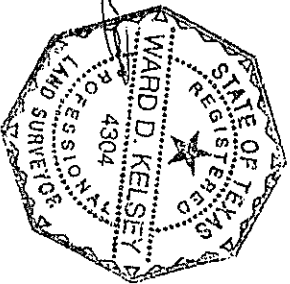

THIS CERTIFICATION IS REVOKED AND THIS SURVEY IS NULL AND VOID IF THIS DOCUMENT IS ALTERED IN ANY MANNER, USED OR RELIED UPON BY ANY ONE OTHER THAN THE PARTIES ADDRESSED BELOW, OR DOES NOT BEAR AN ORIGINAL SIGNATURE AND SEAL OF THE SURVEYOR.

RECORDATION	LOTS) 1	BLOCK	SUBDIVISION	4215 STANFORD ESTATES		SECTION
ADDRESS	STANFORD STREET		CITY	HOUSTON	STATE	TEXAS
PURCHASER	TITLE COMPANY		ZIP CODE	77006	LENDER	
FILED BY:	H.S.	03-09-07	ARROW SURVEYING		JOB NO.	07-03-046
DRAWN BY:	R.D.V.	03-12-07	P.O. BOX 410 PEARLAND, TEXAS 77588		REVISION:	
CHECKED BY:	W.K.	03-12-07	(281) 412-2294 FAX(281) 412-2314			