


HOSKINS LAND SURVEYORS, INC.

281-370-0097 dh4789@gmail.com

2016-424DS

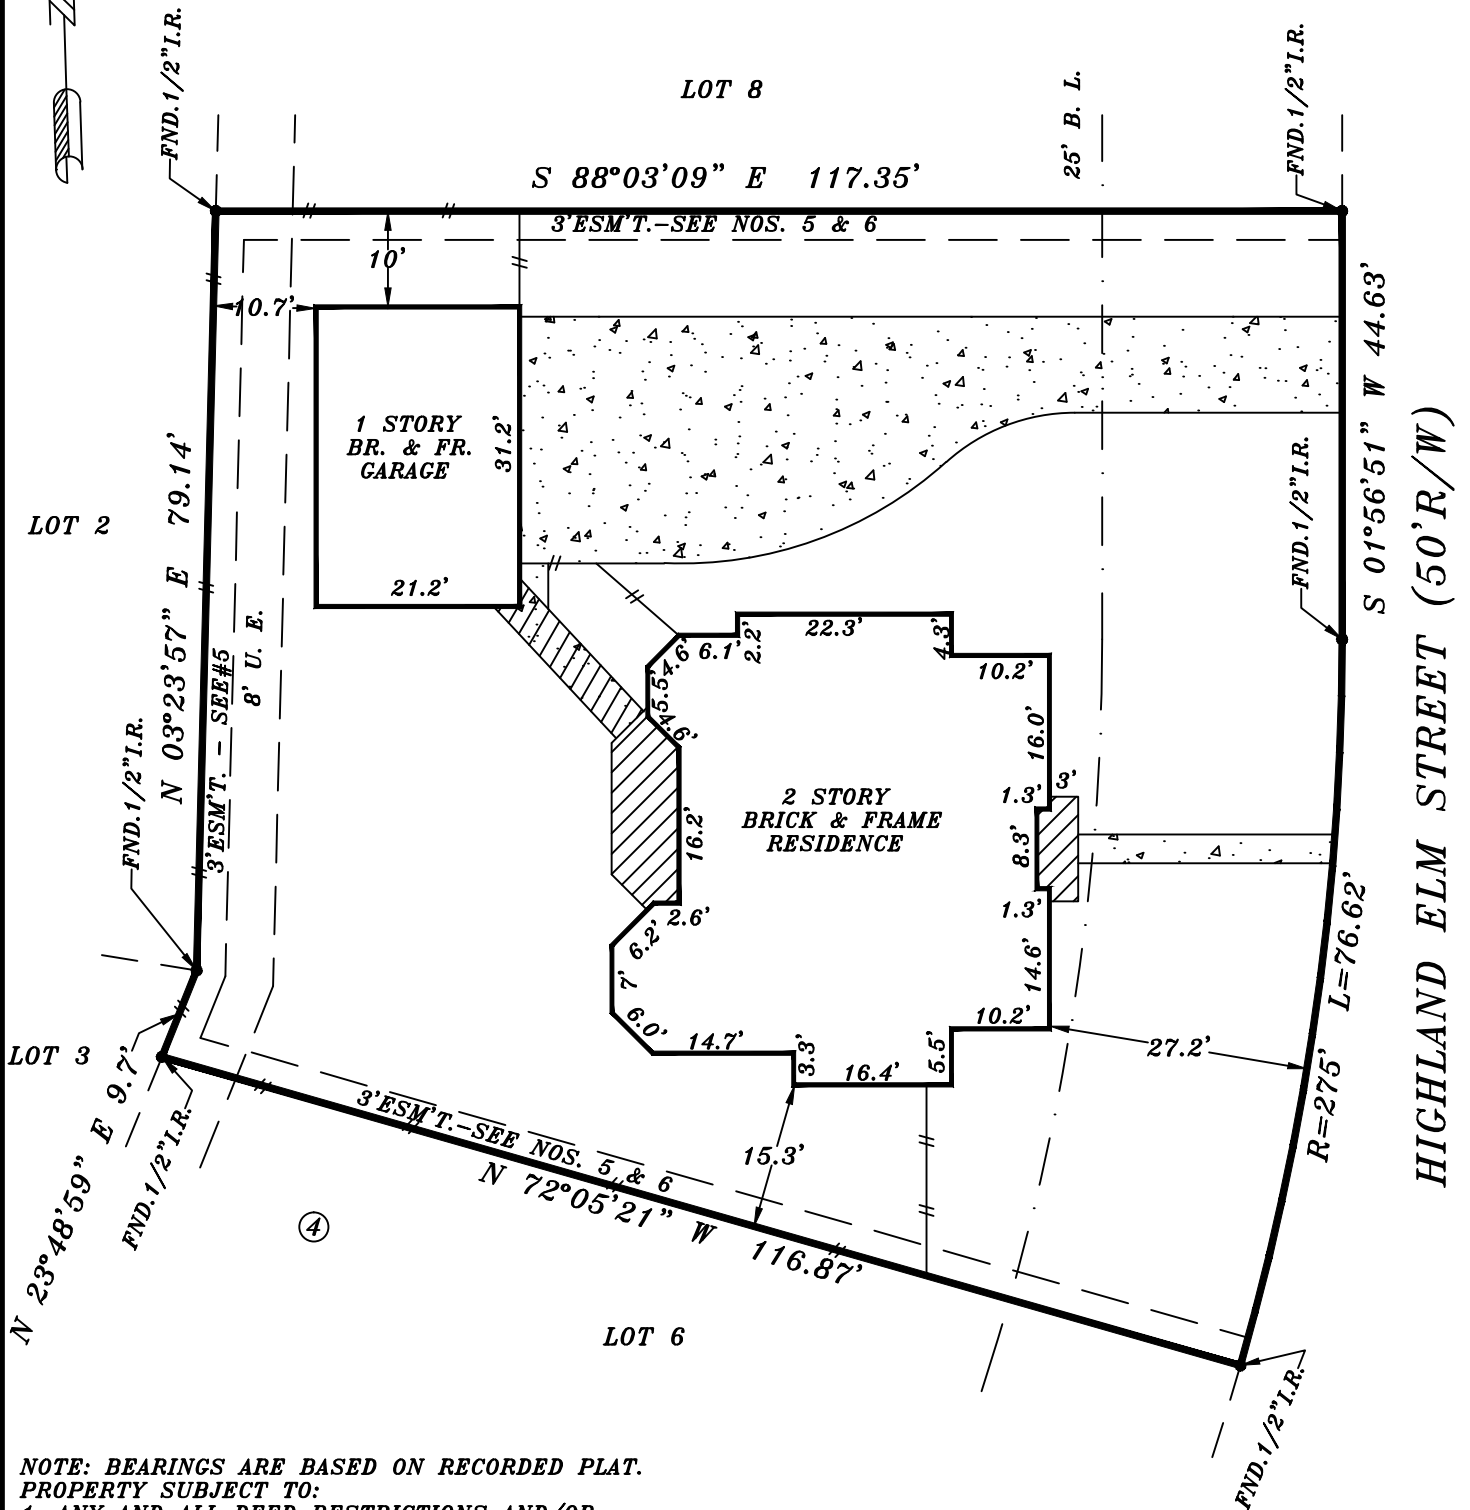

NOTE: BEARINGS ARE BASED ON RECORDED PLAT.
PROPERTY SUBJECT TO:

1. ANY AND ALL DEED RESTRICTIONS AND/OR COVENANTS OF RECORDS. (SEE TITLE COMMITMENT, SCHEDULE B)
HOSKINS LAND SURVEYORS, INC. ASSUMES NO RESPONSIBILITY FOR THE REVIEW OR INTERPRETATION OF ANY EXISTING RESTRICTIONS AND/OR COVENANTS.
2. THIS SURVEY IS NOT INTENDED FOR CONSTRUCTION PURPOSES.
3. UNDERGROUND ELECTRIC SERVICE AGREEMENT
H.C.C.F. NO. N967332.

4. TWO FT. AUDIO & VIDEO EASEMENT
H.C.C.F. NO. L619438.
5. UTILITY AND DRAINAGE EASEMENT - H.C.C.F. NO. S389245.
6. DRAINAGE ESM'T. 3' WIDE ALONG SIDE LINES
H.C.C.F. NO. L619438.
7. H. L. & P. ESM'T. - H.C.C.F. NO. P096680.

BY GRAPHIC PLOTTING ONLY, THE PROPERTY SHOWN HEREON DOES NOT LIE WITHIN THE DESIGNATED 100 YR. FLOOD PLAIN. NO DETERMINATION IS MADE AS TO WHETHER PROPERTY WILL OR WILL NOT ACTUALLY FLOOD.
FIRM PANEL NO. 48201C 0405M
ZONE: "X" DATE: 10-16-13

THIS SURVEY WAS PERFORMED IN ACCORDANCE WITH TITLE COMMITMENT PROVIDED BY CHICAGO TITLE
GF# CTT16670932CS



I HEREBY CERTIFY THAT THIS PLAT REPRESENTS THE FINDINGS OF AN ON THE GROUND SURVEY MADE UNDER MY SUPERVISION ON THIS DAY AND IS CORRECT TO THE BEST OF MY KNOWLEDGE AND THAT THERE WERE NO APPARENT ENCROACHMENTS AT THE TIME OF THE SURVEY, UNLESS SHOWN OR NOTED OTHERWISE.
SURVEY IS VALID FOR THIS TRANSACTION ONLY AND IS NON-TRANSFERABLE.

PLAT OF PROPERTY FOR
CHASE N. & BROOKE B. ETHINGTON
AT 15311 HIGHLAND ELM STREET
LOT(S) 7 BLOCK 4
FAIRFIELD GARDEN GROVE, SEC. 4
FILM CODE NO. 354128 H.C.M.R.
CYPRESS, HARRIS COUNTY, TEXAS 77433

SCALE: 1"=20' DATE: SEPT. 21, 2016

David Hoskins

DAVID HOSKINS-TEXAS RPLS #4789
COPYRIGHT 2016, HOSKINS LAND SURVEYORS, INC.