


1304 FRESA ROAD

PASADENA, TX.

PLAT RECORDED IN VOLUME 47, PAGE 67, HARRIS COUNTY MAP RECORDS.

LOT SUBJECT TO RESTRICTIONS AS RECORDED IN VOLUME 47, PAGE 67, MAP RECORDS AND IN VOLUME 2937, PAGE 118 AND VOLUME 2959, PAGE 53 AND VOLUME 3040, PAGE 236, HARRIS COUNTY DEED RECORDS.

LOT DOES NOT LIE IN THE 100 YEAR FLOOD PLAIN ACCORDING TO FEMA MAP NO. 48201C0915M DATED 1/06/17.

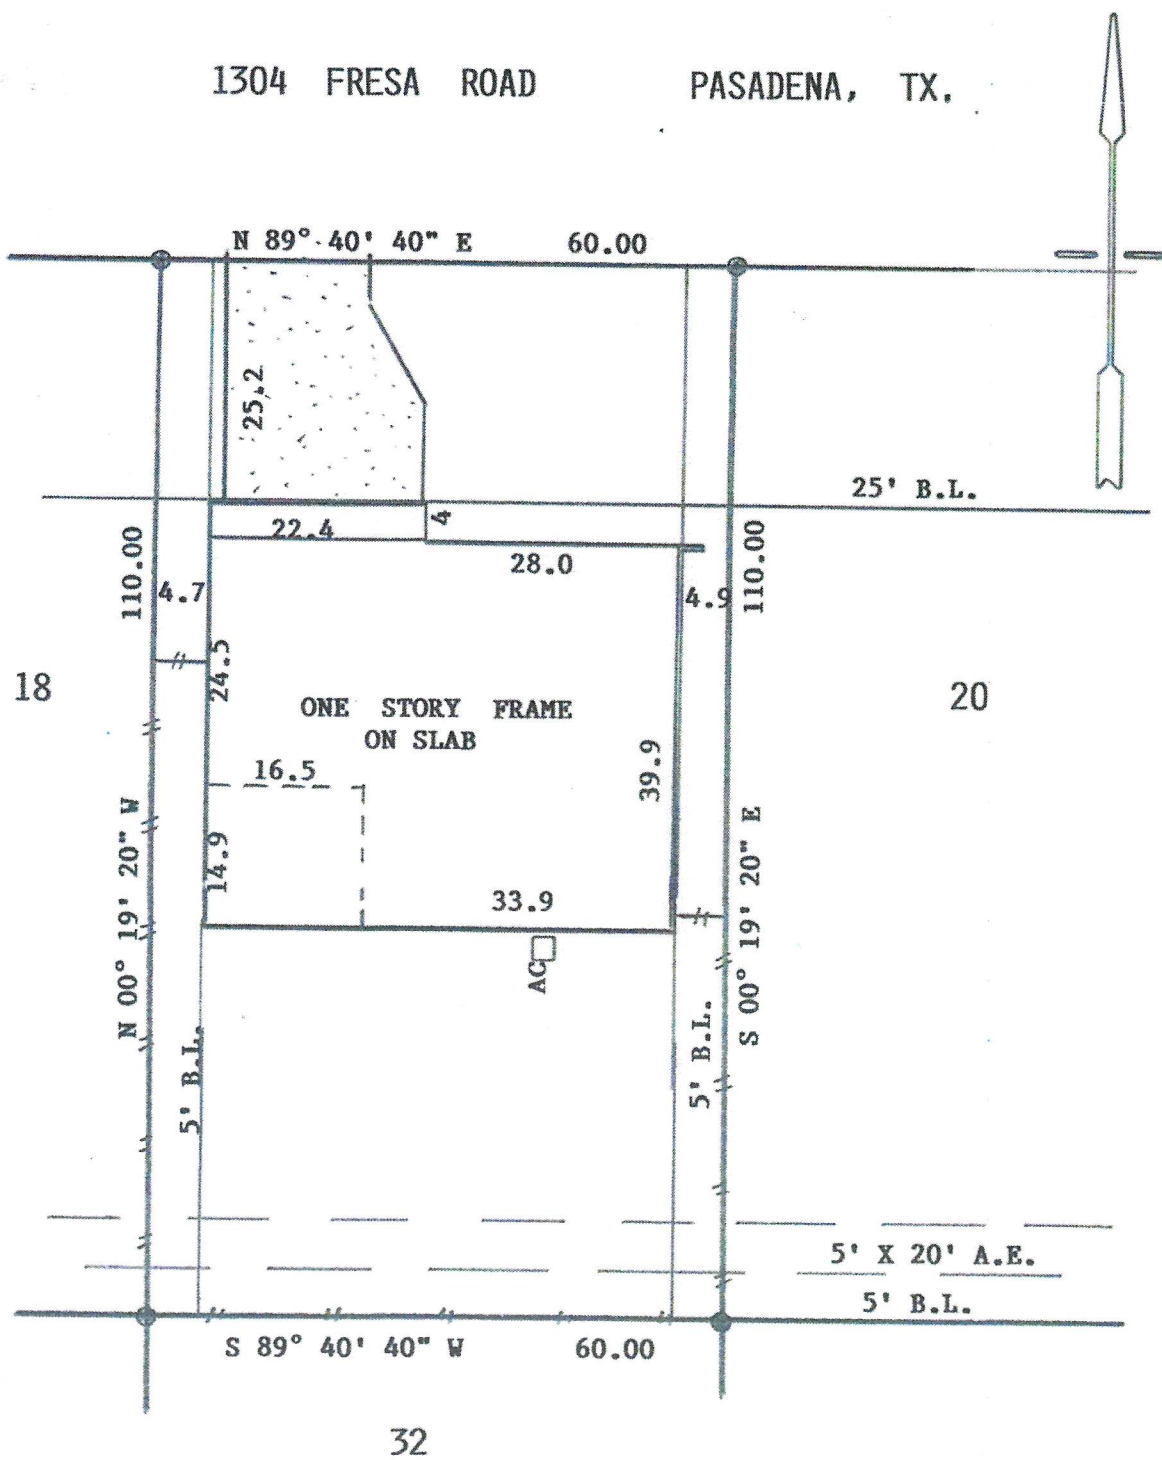

SURVEY OF LOT 19, BLOCK 4, TARRYTOWN, SECTION 2,
HARRIS COUNTY, TEXAS

SCALE: 1"=20'
DATE: 4/22/19

THIS PLAT IS AN ACCURATE REPRESENTATION OF THAT
SURVEY MADE ON THE GROUND UNDER MY SUPERVISION.

