

LEGEND	
	4' STUD WALL
	6' STUD WALL
	4' STUD WALL WITH BRICK
	6' STUD WALL WITH BRICK

PROJECT DESCRIPTION	
DATE	09-30-2018
NEW CONSTRUCTION	
FIRST FLOOR	3438 SQ. FT.
SECOND FLOOR	1652 SQ. FT.
TOTAL	5088 SQ. FT.
PORCH	77 SQ. FT.
COVERED PATIO	267 SQ. FT.
GARAGE	714 SQ. FT.

REVISION DATE	DESCRIPTION
08-06-2018	
08-08-2018	
08-23-2018	
09-10-2018	
09-12-2018	
09-13-2018	
10-07-2018	
10-10-2018	
10-22-2018	
11-12-2018	
01-09-2019	
01-25-2019	
01-30-2019	
02-05-2019	
04-11-2019	
04-23-2019	
05-14-2019	Delta 01
06-14-2019	




GONZALEZ ARCHITECTS

FINE CUSTOM HOMES

12322 Brandywyne Office: 713-532-1985
Houston, Texas 77077 GonzalezArchitects.com

A7

PROJECT # 18023
TOTAL SHEETS 17

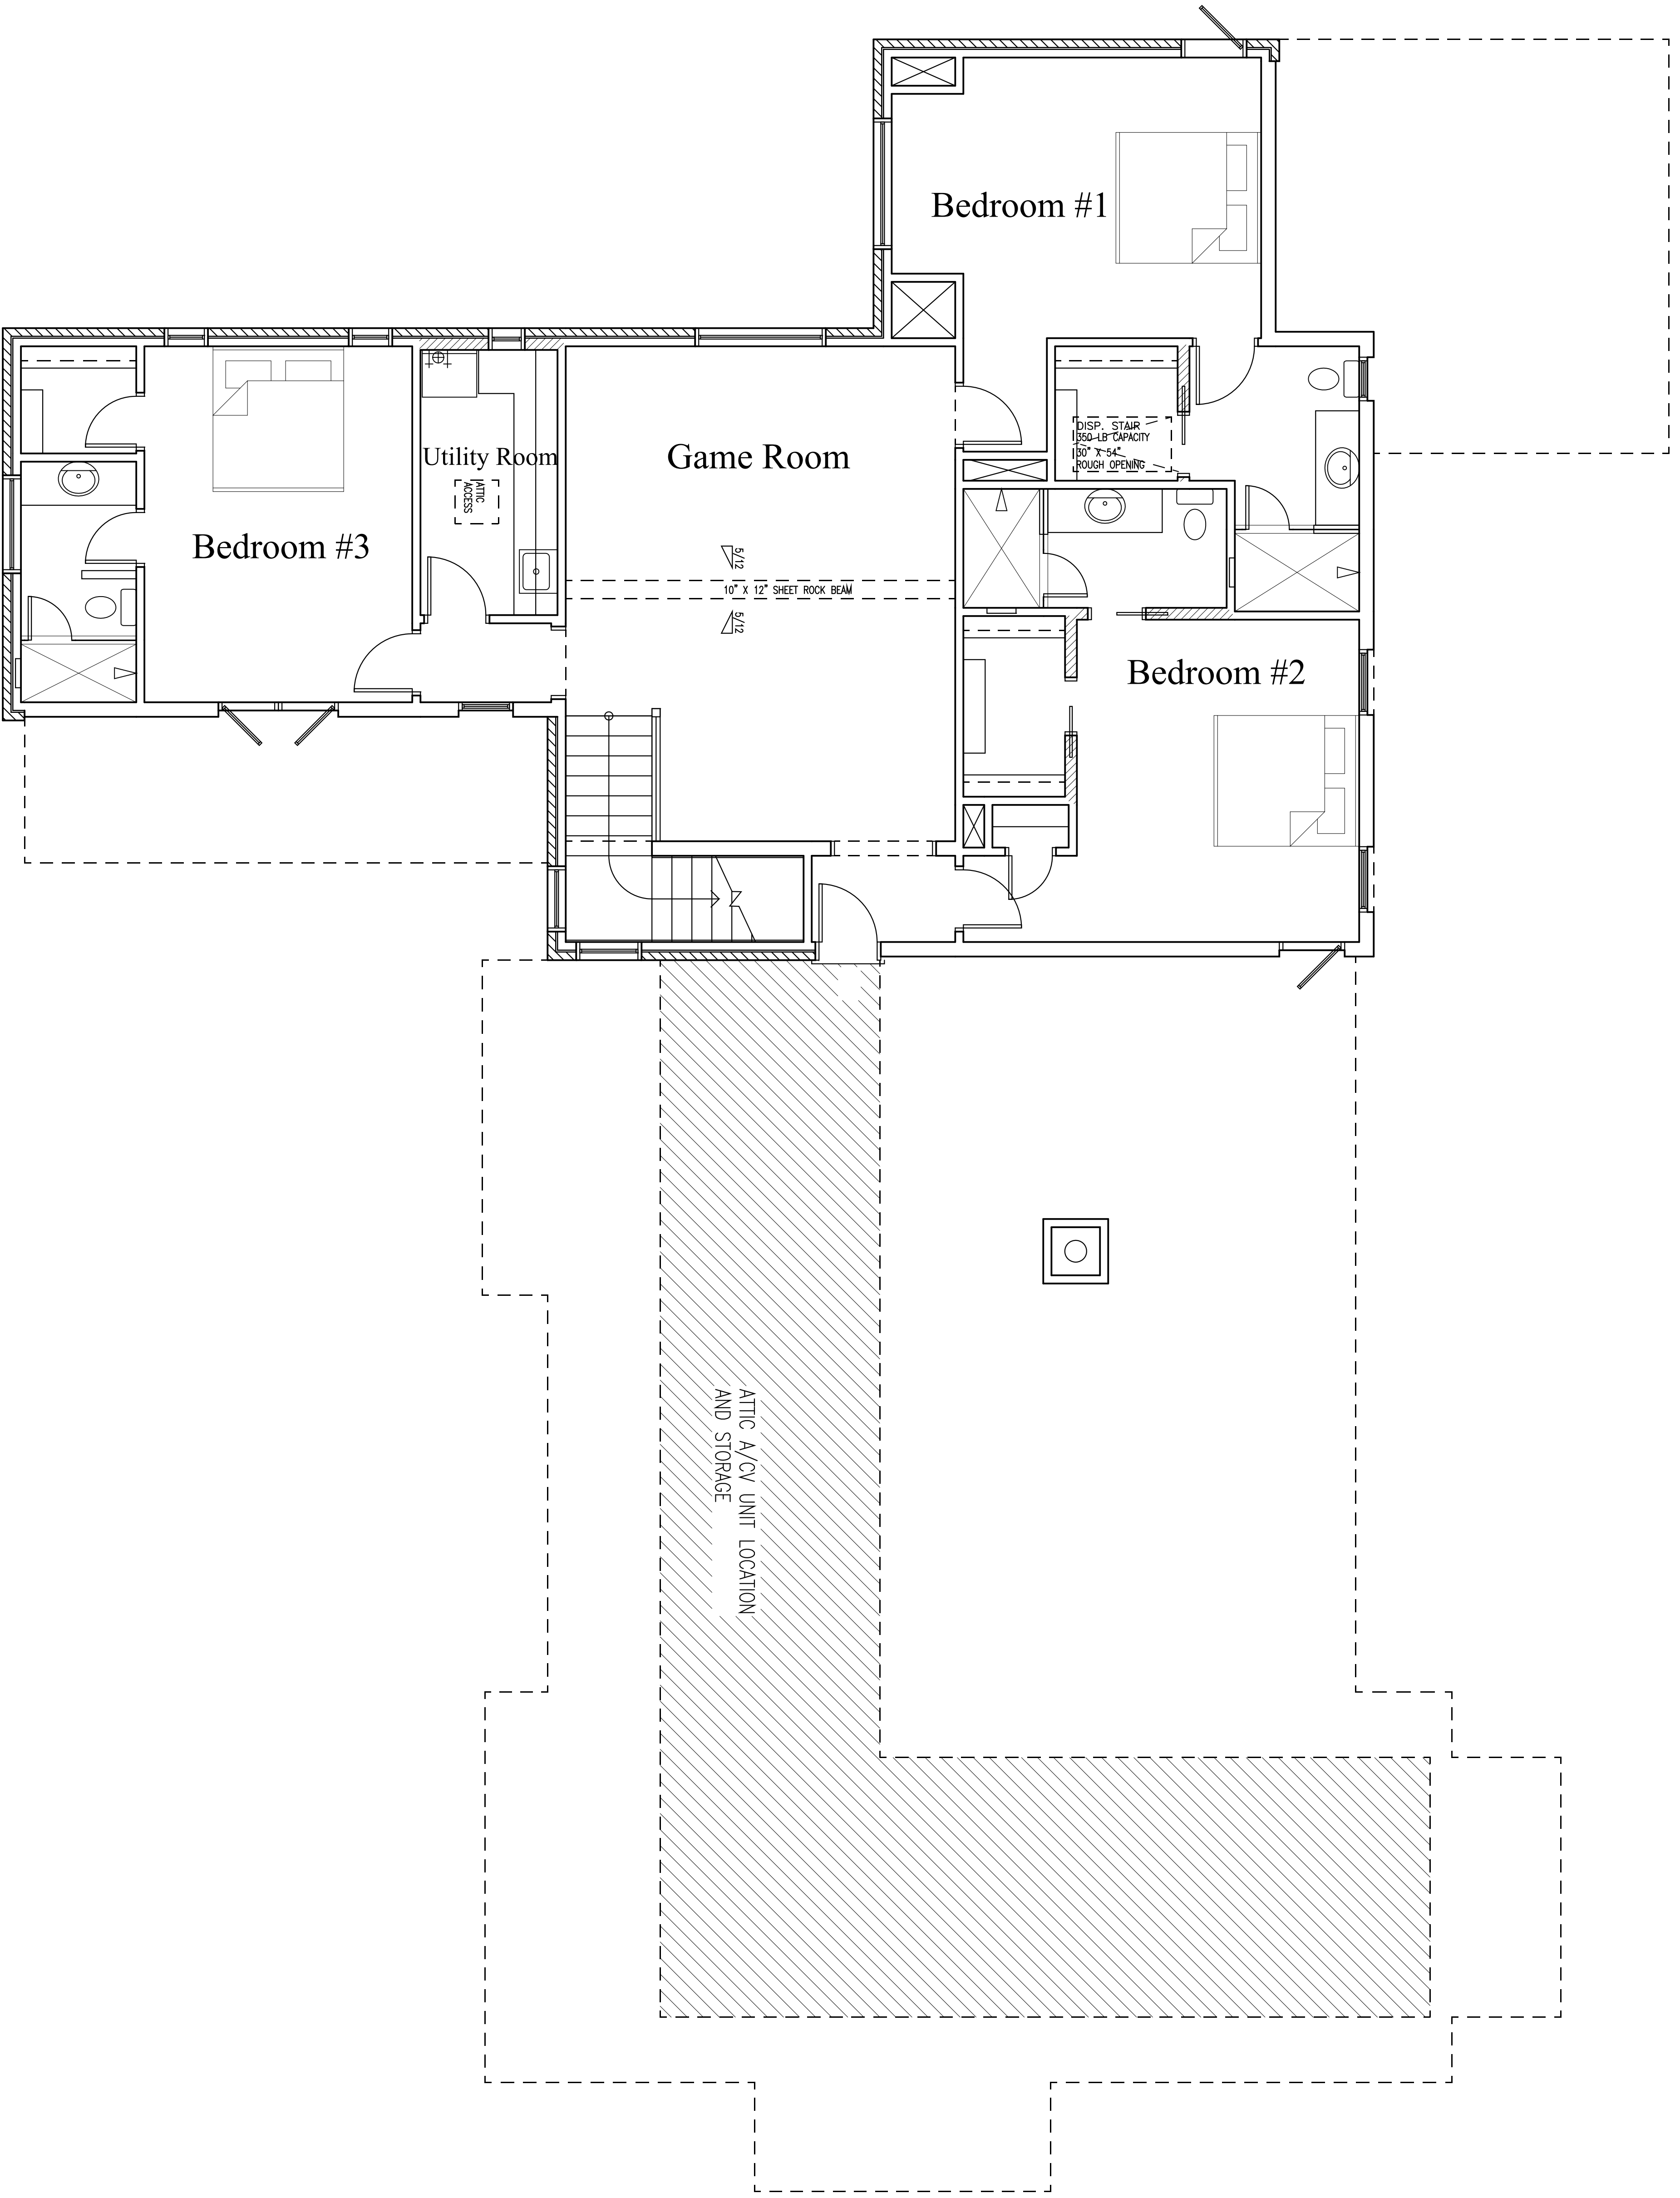

LEGEND	
4" STUD WALL	
6" STUD WALL	
4" STUD WALL WITH BRICK	
6" STUD WALL WITH BRICK	

REVISION DATE	DESCRIPTION
08-08-2018	
08-08-2018	
08-23-2018	
09-10-2018	
09-12-2018	
09-13-2018	
10-07-2018	
10-10-2018	
10-22-2018	
11-12-2018	
01-09-2019	
01-25-2019	
01-30-2019	
02-05-2019	
04-11-2019	
04-23-2019	
05-14-2019	Delta 01
06-14-2019	


 01-09-2019

GONZALEZ ARCHITECTS
 FINE CUSTOM HOMES
 12322 Brandywyne Office: 713-532-1985
 Houston, Texas 77077 GonzalezArchitects.com

A8

PROJECT # 18023
 TOTAL SHEETS 17