


HAMBLEDON  
SECTION THREE (3)  
M.R.H.C.T.

3

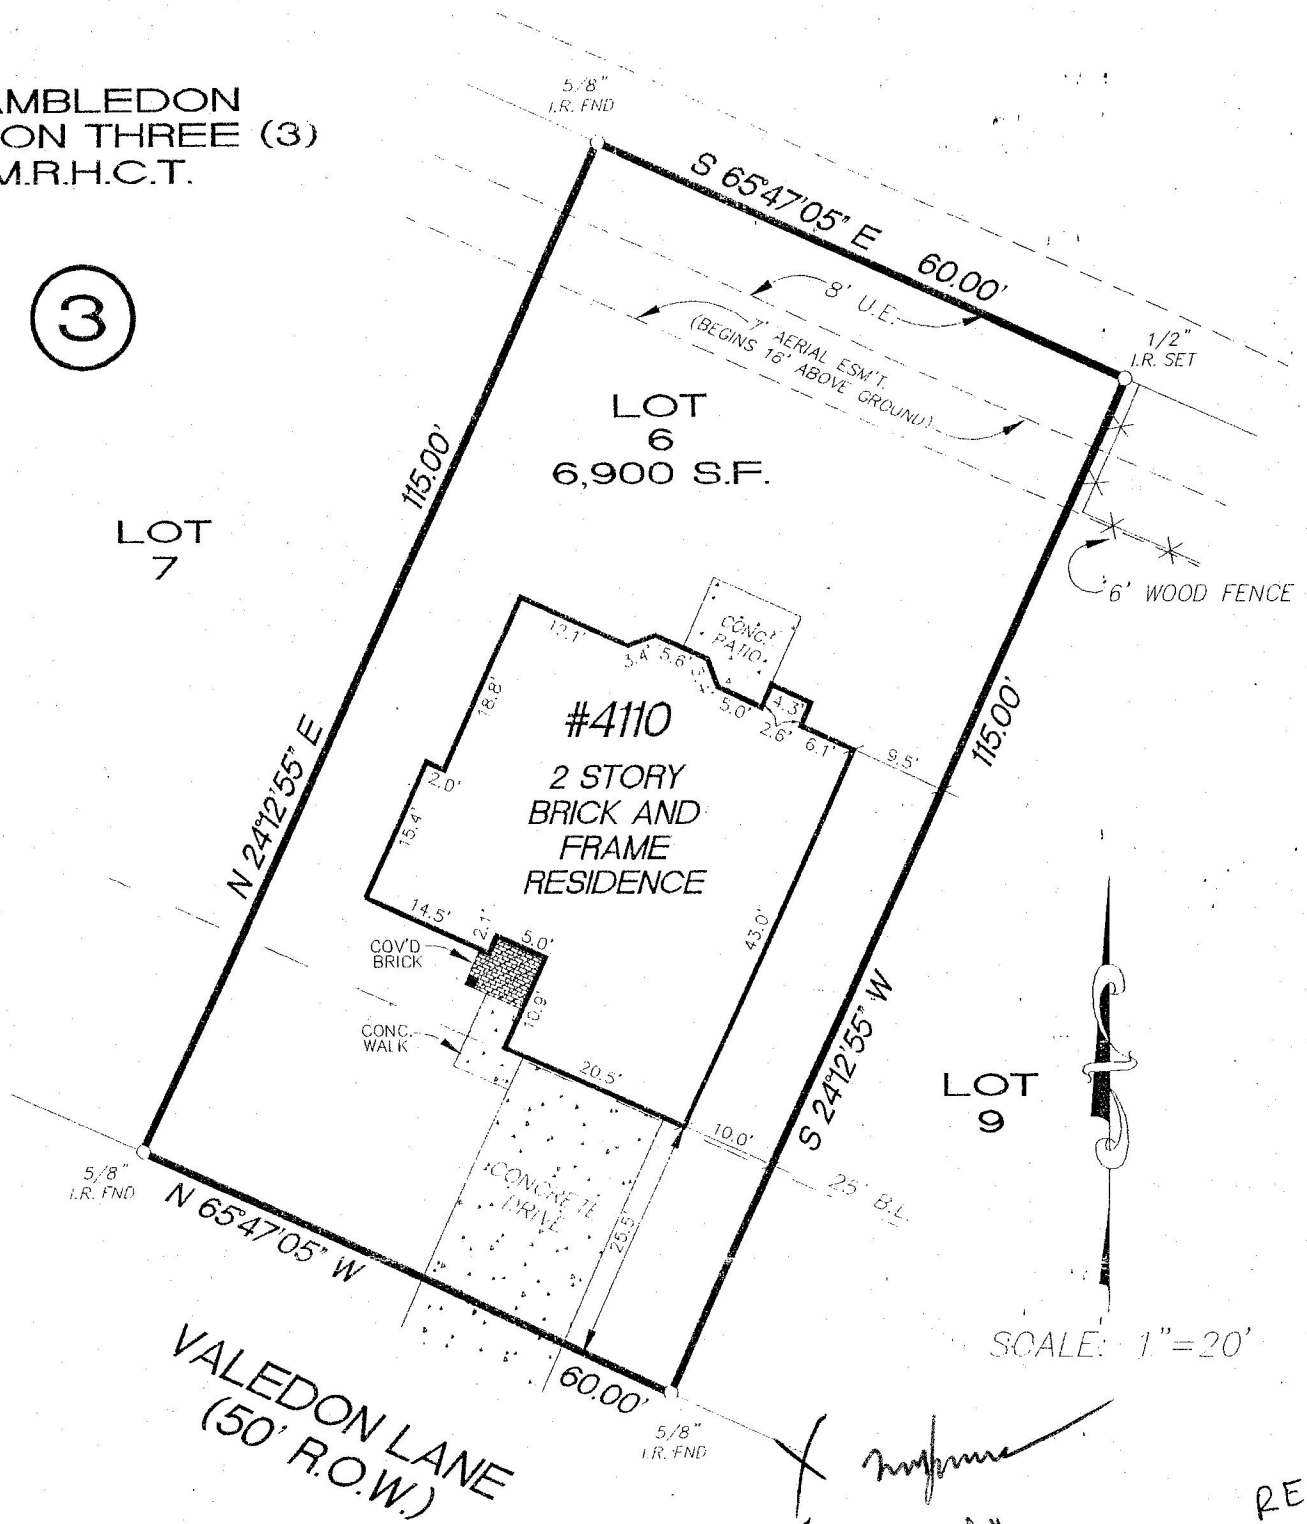

SCALE: 1"=20'

VALEDON LANE  
(50' R.O.W.)

REF  
DRL

S.W.B.T. AGREEMENT DATED JULY 28, 1980, FILED FOR RECORD UNDER HARRIS COUNTY CLERKS FILE #G912324

BAMMEL GAS UNIT AGREEMENT DATED JAN. 1, 1966 RECORDED IN VOLUME 1925, PAGE 283 OF THE CONTRACT RECORDS OF HARRIS COUNTY, TEXAS.

PROPERTY DESCRIPTION	Lot (8), in Block (3), of HAMBLEDON, SECTION THREE (3), a subdivision in Harris County Texas according to the map or plat thereof, recorded at Film Code No.358013 and amended by 359133, both of the Map Records of Harris County, Texas.		
----------------------	--	--	--

PURCHASER	Ronald E. Felder, Jr. and wife, Deborah L. Felder	ADDRESS	4110 Valedon Lane, Houston, Texas. 77014
-----------	---	---------	--

DATE	10-11-94	SCALE	1"=20'
------	----------	-------	--------

GF No.	150916-W	JOB No.	12497-94
--------	----------	---------	----------

I do hereby certify that the above property has been surveyed under my supervision, is true and correct, that the corners of the property have been set, left as found, or referenced, that the above property has access to a dedicated public roadway and that there are no discrepancies or encroachments unless shown and that this survey conforms to the Texas Society of Professional Land Surveyors Standards and Specifications.

The above property lies in Zone X not in the 100 year Flood Zone as defined by F.E.M.A., F.I.R.M. maps; Panel:48201C-0095G Date: 9-28-90



**APOLLO SURVEYING KINGWOOD**

700 Rockmead • Suite 163 • Kingwood, Texas 77339  
(713) 359-1925 • FAX (713) 359-3406

*Geza Vadasz*  
GEZA VADASZ

STATE OF TEXAS R.P.L.S. No. 1987