


CERVELLE GH HOMES

207 E. EDGEWOOD
FRIENDSWOOD, TEXAS
77546

LOT AREA = 13,144 SQ.FT.

SCALE: 1" = 20'

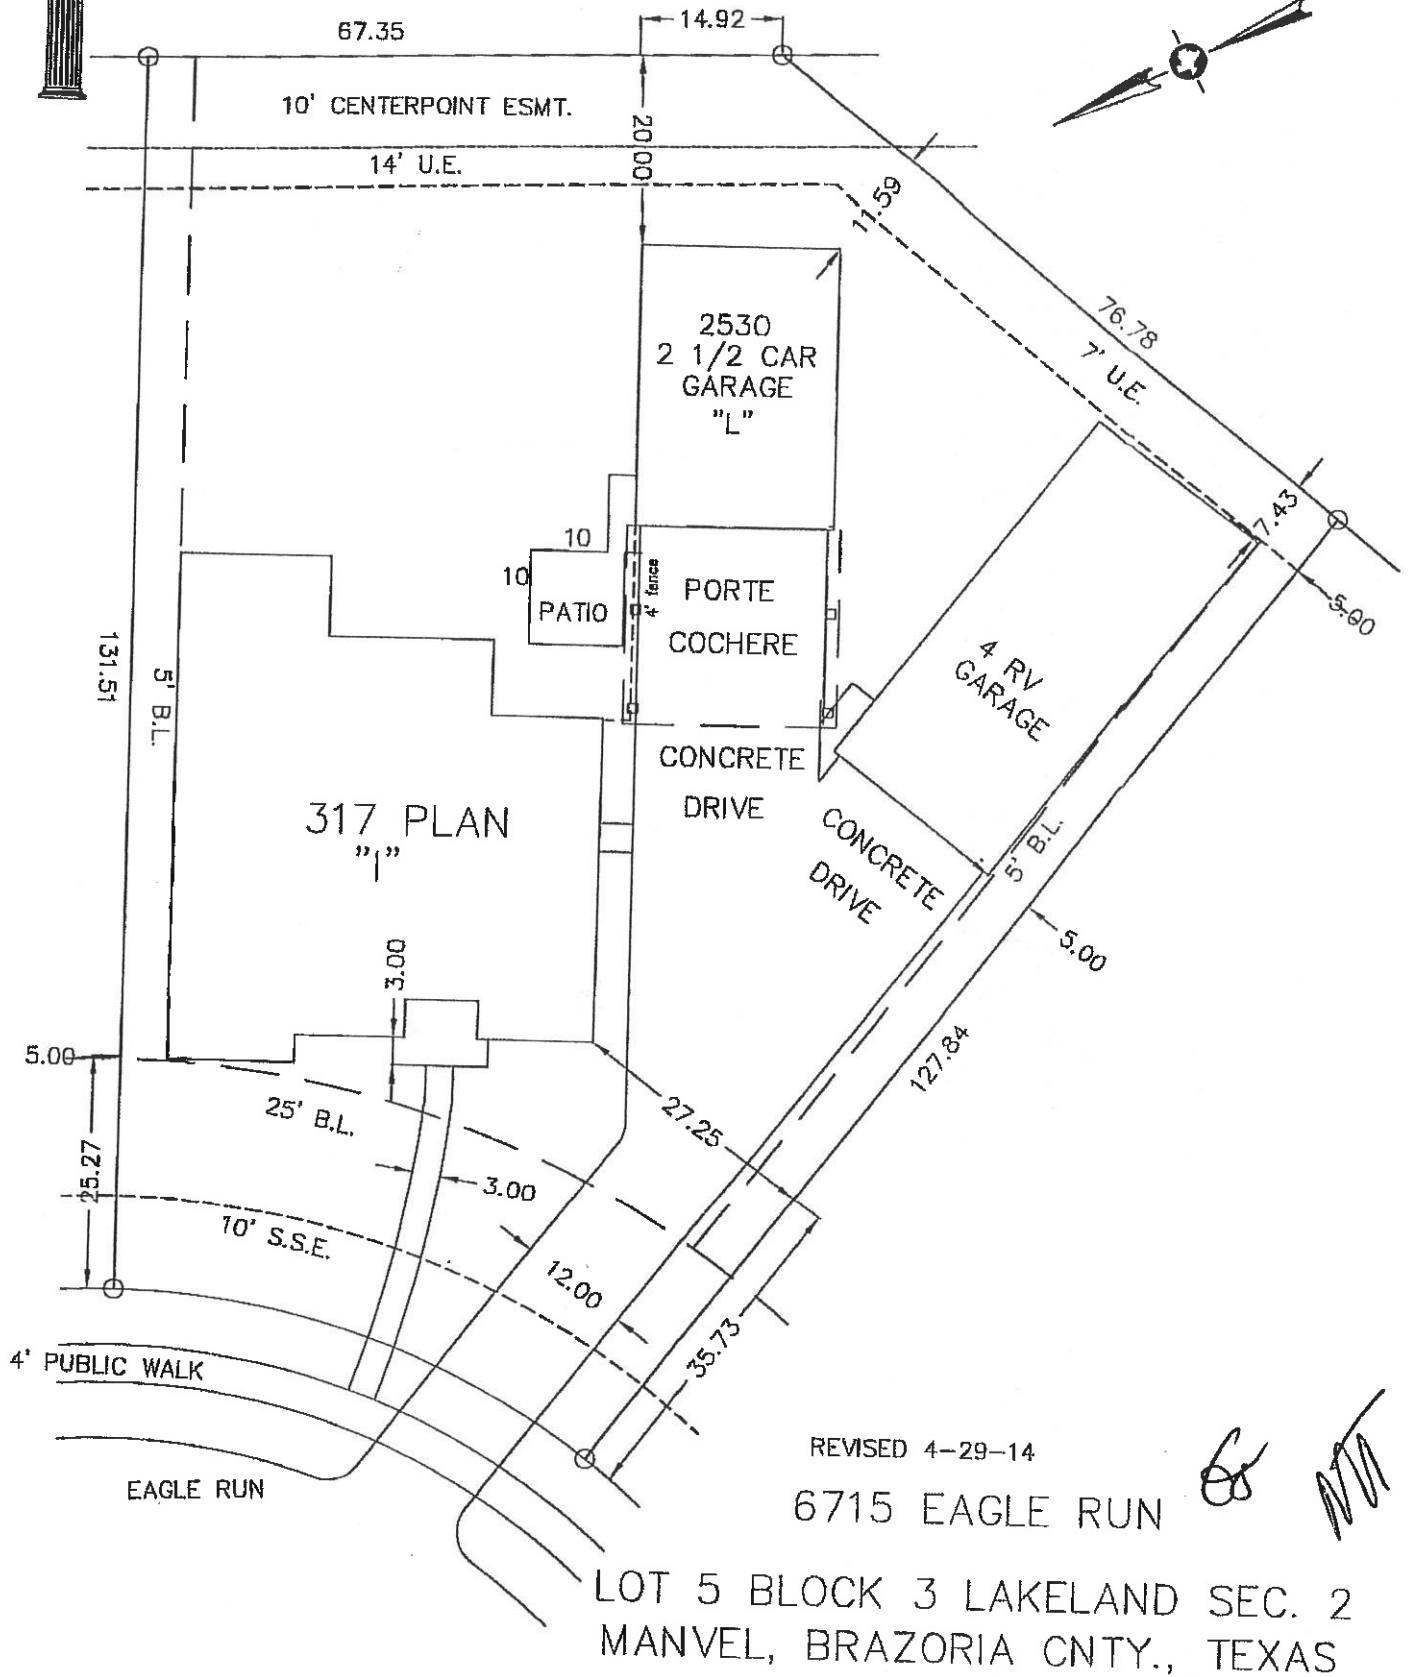

REVISED 4-29-14

6715 EAGLE RUN

LOT 5 BLOCK 3 LAKELAND SEC. 2
MANVEL, BRAZORIA CNTY., TEXAS