


GF NO. 2646002661 COMMONWEALTH LAND TITLE
 ADDRESS: 14221 STONESHIRE STREET
 HOUSTON, TEXAS 77060
 BORROWER: OFELIA CHAVEZ

0.1121 ACRES THE NORTH 48 FEET OF LOT 198, BLOCK 9 OAK GLEN PLACE, SECTION 1

A SUBDIVISION IN HARRIS COUNTY, TEXAS
 ACCORDING TO THE MAP OR PLAT THEREOF RECORDED
 IN VOLUME 39, PAGE 66 OF THE MAP RECORDS
 OF HARRIS COUNTY, TEXAS

SCALE: 1" = 30'

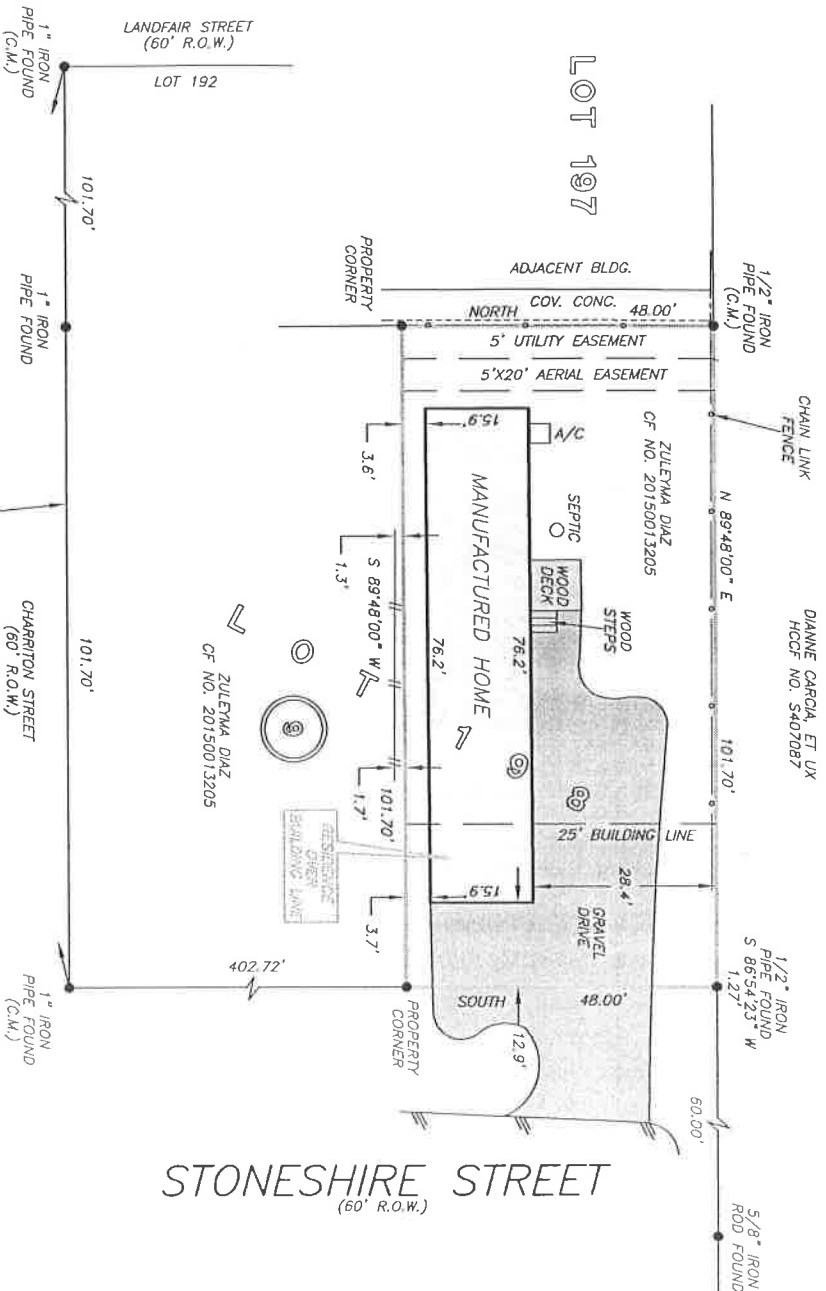

NOTE: RIGHT OF WAY GRANTED SINGLAI-GULF PIPELINE CO.
 SET AS PER VOL. 337, PG. 507 AND CF NOS. M51409 AND M745797.
 NOTE: ENCROACHMENT AGREEMENT SET AS PER CF NO. M882050.

THIS PROPERTY DOES NOT LIE WITHIN THE
 100 YEAR FLOOD PLAIN AS PER FIRM
 PANEL NO. 48201C 0470 L
 MAP REVISION: 06/18/07
 ZONE X
 BASED ONLY ON VISUAL EXAMINATION OF MAPS.
 INACCURACIES OF FEMA MAPS PREVENT EXACT
 DETERMINATION WITHOUT DETAILED FIELD STUDY

A SUBSURFACE INVESTIGATION
 WAS BEYOND THE SCOPE OF THIS SURVEY

D.C.L. = DIRECTIONAL CONTROL LINE
 RECORD BEARING: VOL. 39, PG. 66, H.C.M.R.

DRAWN BY: JB

GEORGE GALE
 PROFESSIONAL LAND SURVEYOR
 NO. 4678
 JOB NO. 17-00051
 FEBRUARY 22, 2017
 REVISED: MARCH 23, 2017



John Ch...

Commonwealth
 LAND TITLE INSURANCE COMPANY
DALLAS RUSSELL, SR.
 713-426-4949



PRECISION
 surveyors

281-496-1586
 950 THUNDERBOLT STREET SUITE 150 HOUSTON, TEXAS 77029
 FIRM NO. 10065700

www.precisionsurveyors.com
 1-800-LANDSURVEY

210-829-4941
 1777 NE LOOP 410 SUITE 600 SAN ANTONIO, TEXAS 78217
 FAX 210-929-1555