


TITLE SURVEY

LOT 121 BLOCK OF GLENEAGLES SUBDIVISION MONTGOMERY CO. TEX.

REC: CABINET "B" SHEET 27 MCMR

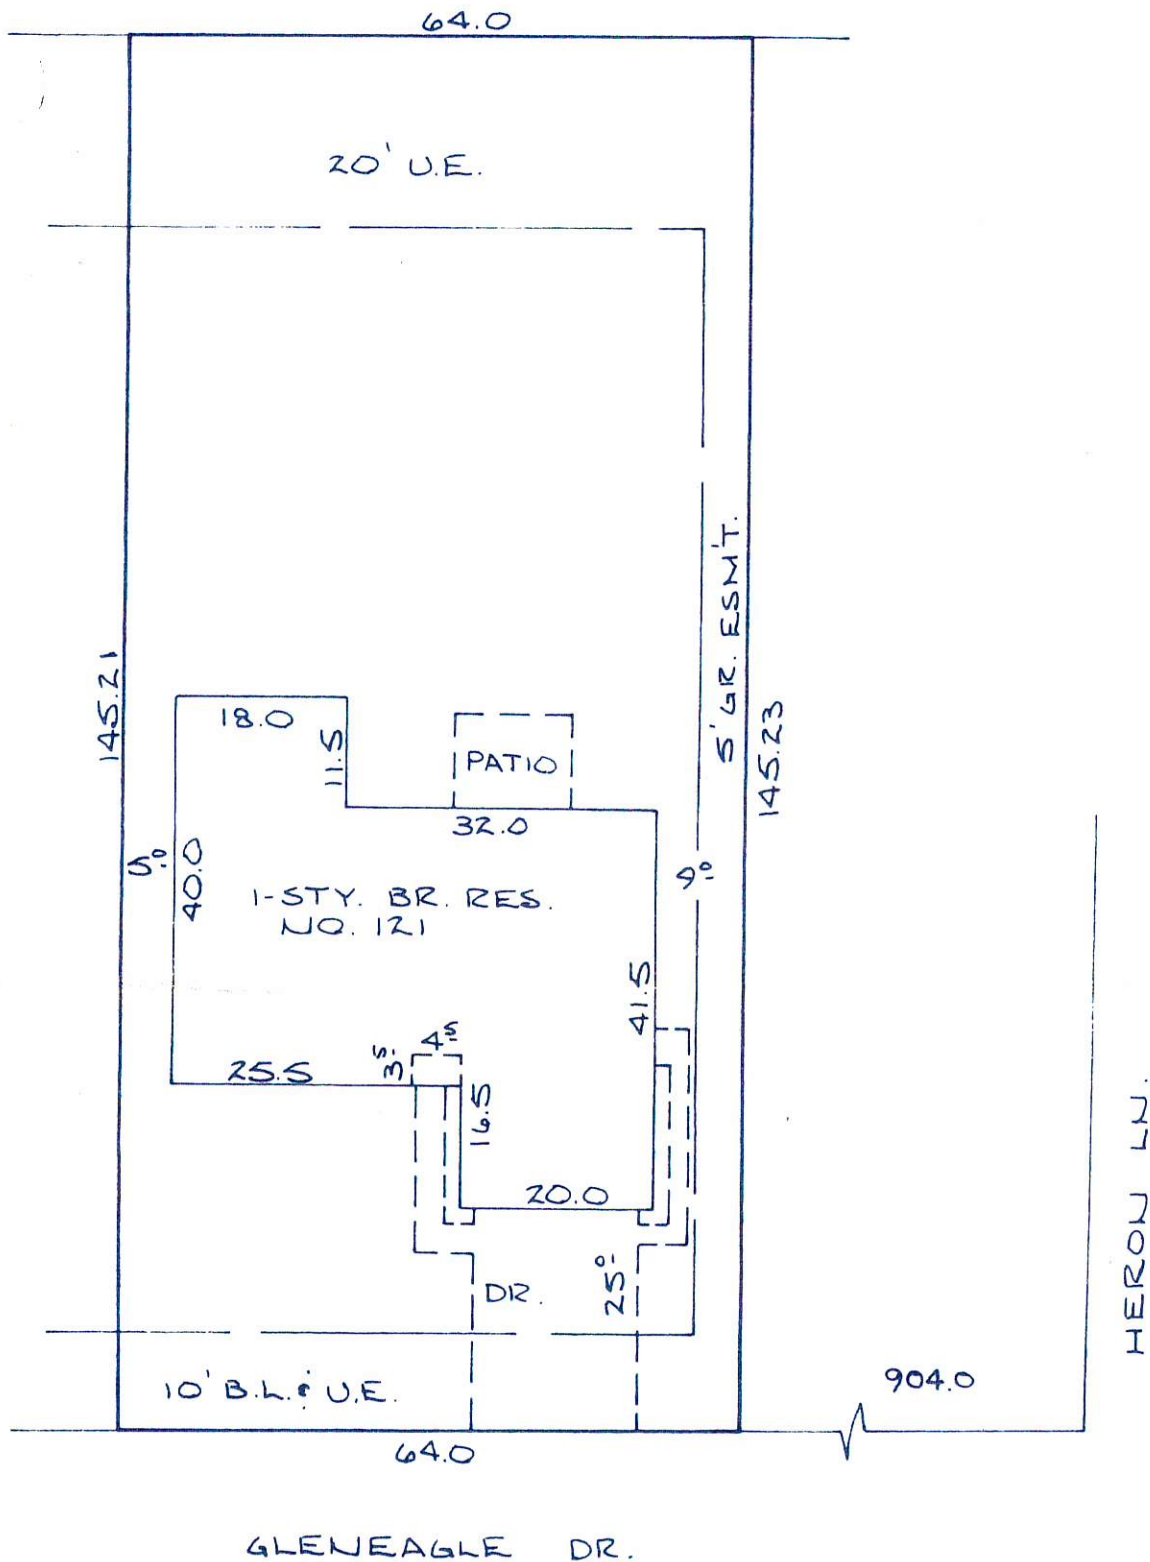

NOT FOR CONSTRUCTION

WEST AND ASSOCIATES

REGISTERED PUBLIC SURVEYORS

2320 McCUE - SUITE 37 HOUSTON, TEXAS 77056

PHONE: 961-1343



I, THE UNDERSIGNED, DO HEREBY CERTIFY THAT THE ABOVE SURVEY IS TRUE AND CORRECT AS SURVEYED ON THE GROUND THIS DATE AND ALL ENCROACHMENTS, IF ANY, ARE AS SHOWN.

7-13-77 DATE

Norman West

JOB NO. 771198