

LEGAL DESCRIPTION:
 BEING LOT 123, FALCONWOOD, A SUBDIVISION IN HAYS COUNTY, TEXAS,
 ACCORDING TO THE MAP OR PLAN THEREOF RECORDED IN VOLUME 8, PAGE
 137, PLAT RECORDS OF HAYS COUNTY, TEXAS.

The undersigned has
 received, reviewed and accepted
 this survey


Signed: *[Signature]*
 this 12th day of October 2015





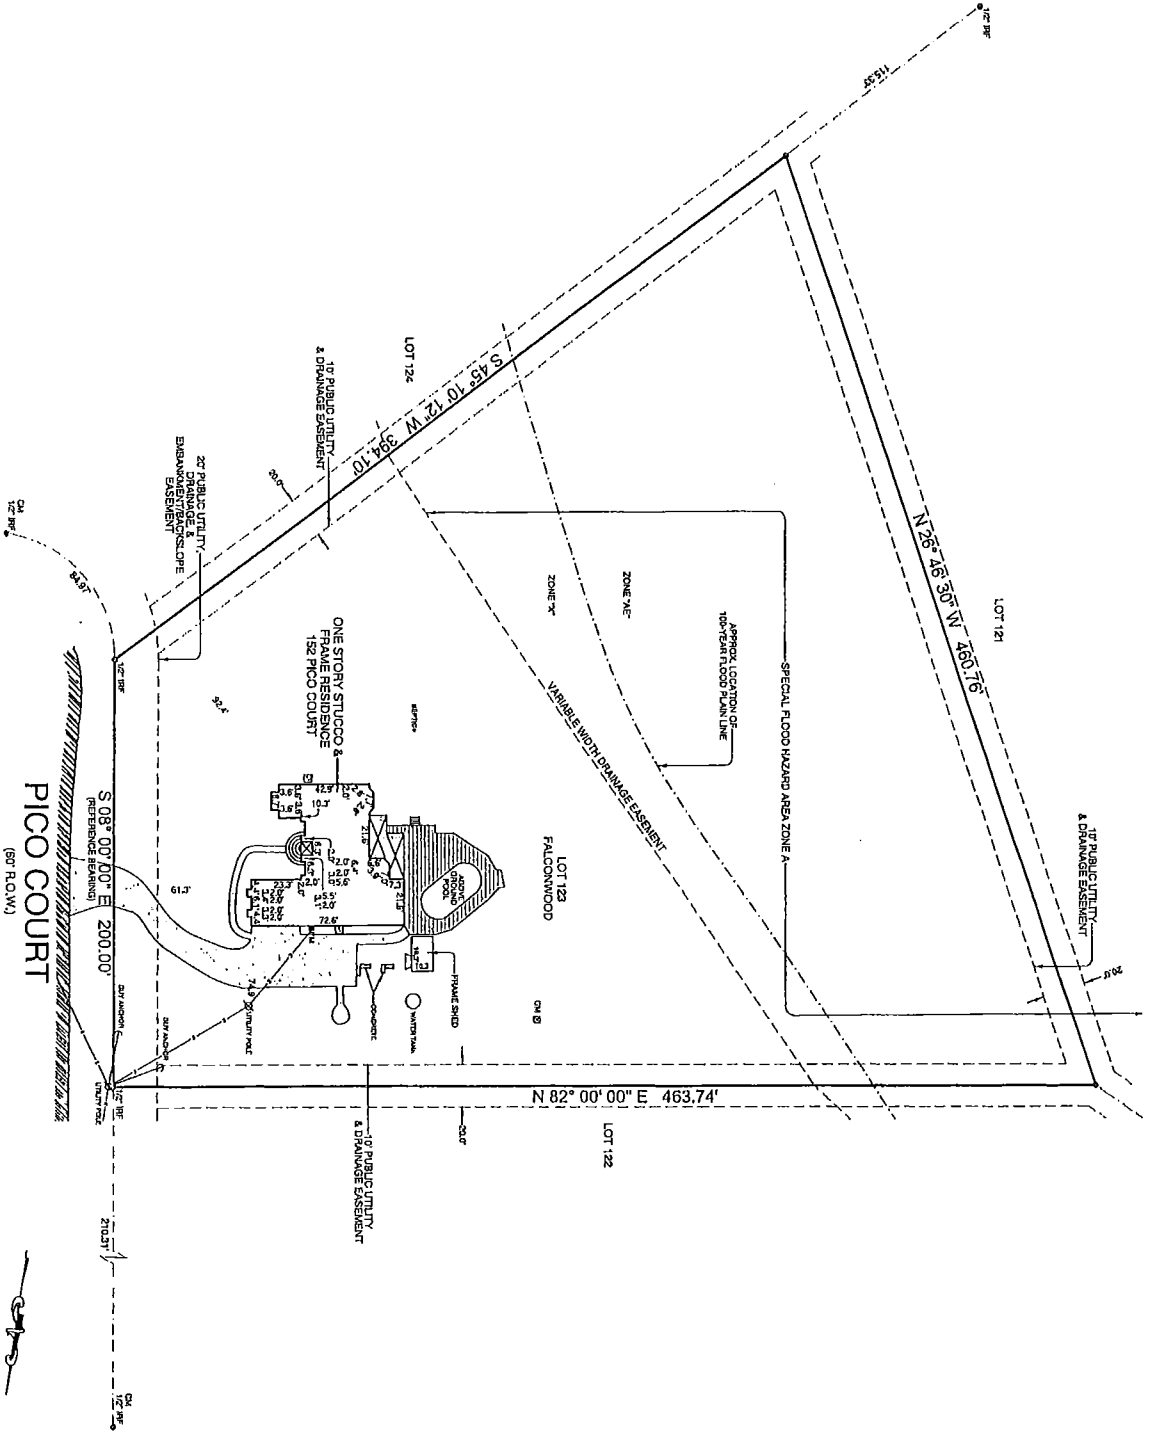

TITLE SURVEY

152 PICO COURT
 CITY OF SAN MARCOS
 HAYS COUNTY, TEXAS 78666

GENERAL INFORMATION
 BORROWER: BRYAN K. TAYLOR JR. & JODEE TAYLOR
 PREMIER JOB #: 15-08705
 TECH: CHM
 FIELD: TML
 DATE: 09/18/2015
 FIELD DATE: 09/14/2015






