


#3

Lauren Sadler

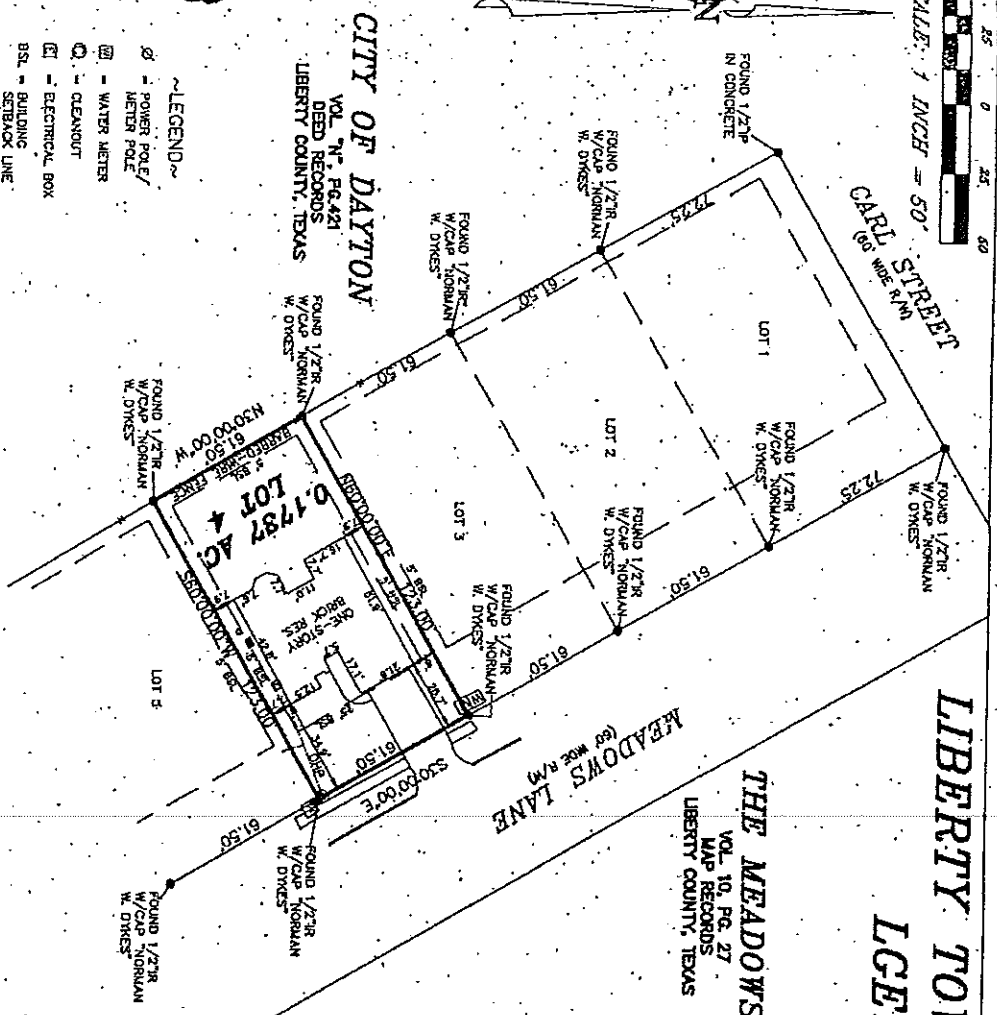

- ~LEGEND~
- ⊙ - POWER POLE/ LETTER POLE
  - ⊠ - WATER METER
  - - CLEANOUT
  - ⊞ - ELECTRICAL BOX
  - BSL - BUILDING SETBACK LINE
  - ☐ - TELEPHONE BOX
  - HP - OVERHEAD POWER



ENGINEERING FIRM #F-267, SURVEYING FIRM #100293-00  
**BHA-HUTCHISON & ASSOCIATES**  
 ENGINEERS SURVEYORS  
 1209 DECKER DRIVE, DAYTON, TEXAS  
 281/422-6213

SCALE:	1"=50'
DRAWN BY:	AJR
JOB NO.:	14-4433
DRAWN-NAME:	LA33.DWG
CHECKED BY:	AR



WITNESS MY HAND AND SEAL AT DAYTOWN, TEXAS, THIS THE 25TH DAY OF AUGUST, A. D., 2014.  
*Julie Ramsey*  
 JULIENE RAMSEY  
 REGISTERED PROFESSIONAL LAND SURVEYOR NO. 4379

SHOWING ALL OF LOT 4, OF THE MEADOWS, A SUBDIVISION OUT OF LOT 4, BLOCK 11 OF THE CITY OF DAYTON, LIBERTY TOWN TRACT NORTH LEAGUE ABSTRACT 356, LIBERTY COUNTY, TEXAS. MAP OF THE MEADOWS BEING OF RECORD IN VOLUME 10, PAGE 27 OF THE MAP RECORDS OF LIBERTY COUNTY, TEXAS. MAP OF VOLUME "N" AT PAGE 421 OF THE DEED RECORDS OF LIBERTY COUNTY, TEXAS.

~PLAT~

NOTE: BEARINGS ARE BASED ON PLAT BEARINGS AND FOUND MONUMENTS OF THE MEADOWS, A SUBDIVISION AS RECORDED IN VOLUME 10 AT PAGE 27 OF THE MAP RECORDS OF LIBERTY COUNTY, TEXAS.

NOTE: ACCORDING TO FLOOD INSURANCE RATE MAP NO. 48291C0420C DATED MAY 2, 2008 FOR LIBERTY COUNTY, TEXAS AND INCORPORATED AREAS, THE SUBJECT TRACT OF LAND SHOWN HEREON IS SITUATED IN ZONE "X" (UNSHADED) AND IS IN AN AREA DETERMINED TO BE OUTSIDE THE 0.2% ANNUAL CHANCE FLOOD PLAIN.

**LIBERTY TOWN TRACT NORTH**  
**LCE, A-356**

**THE MEADOWS**  
 VOL. 10, PG. 27  
 MAP RECORDS  
 LIBERTY COUNTY, TEXAS

**CITY OF DAYTON**  
 VOL. 7, PG. 421  
 DEED RECORDS  
 LIBERTY COUNTY, TEXAS