


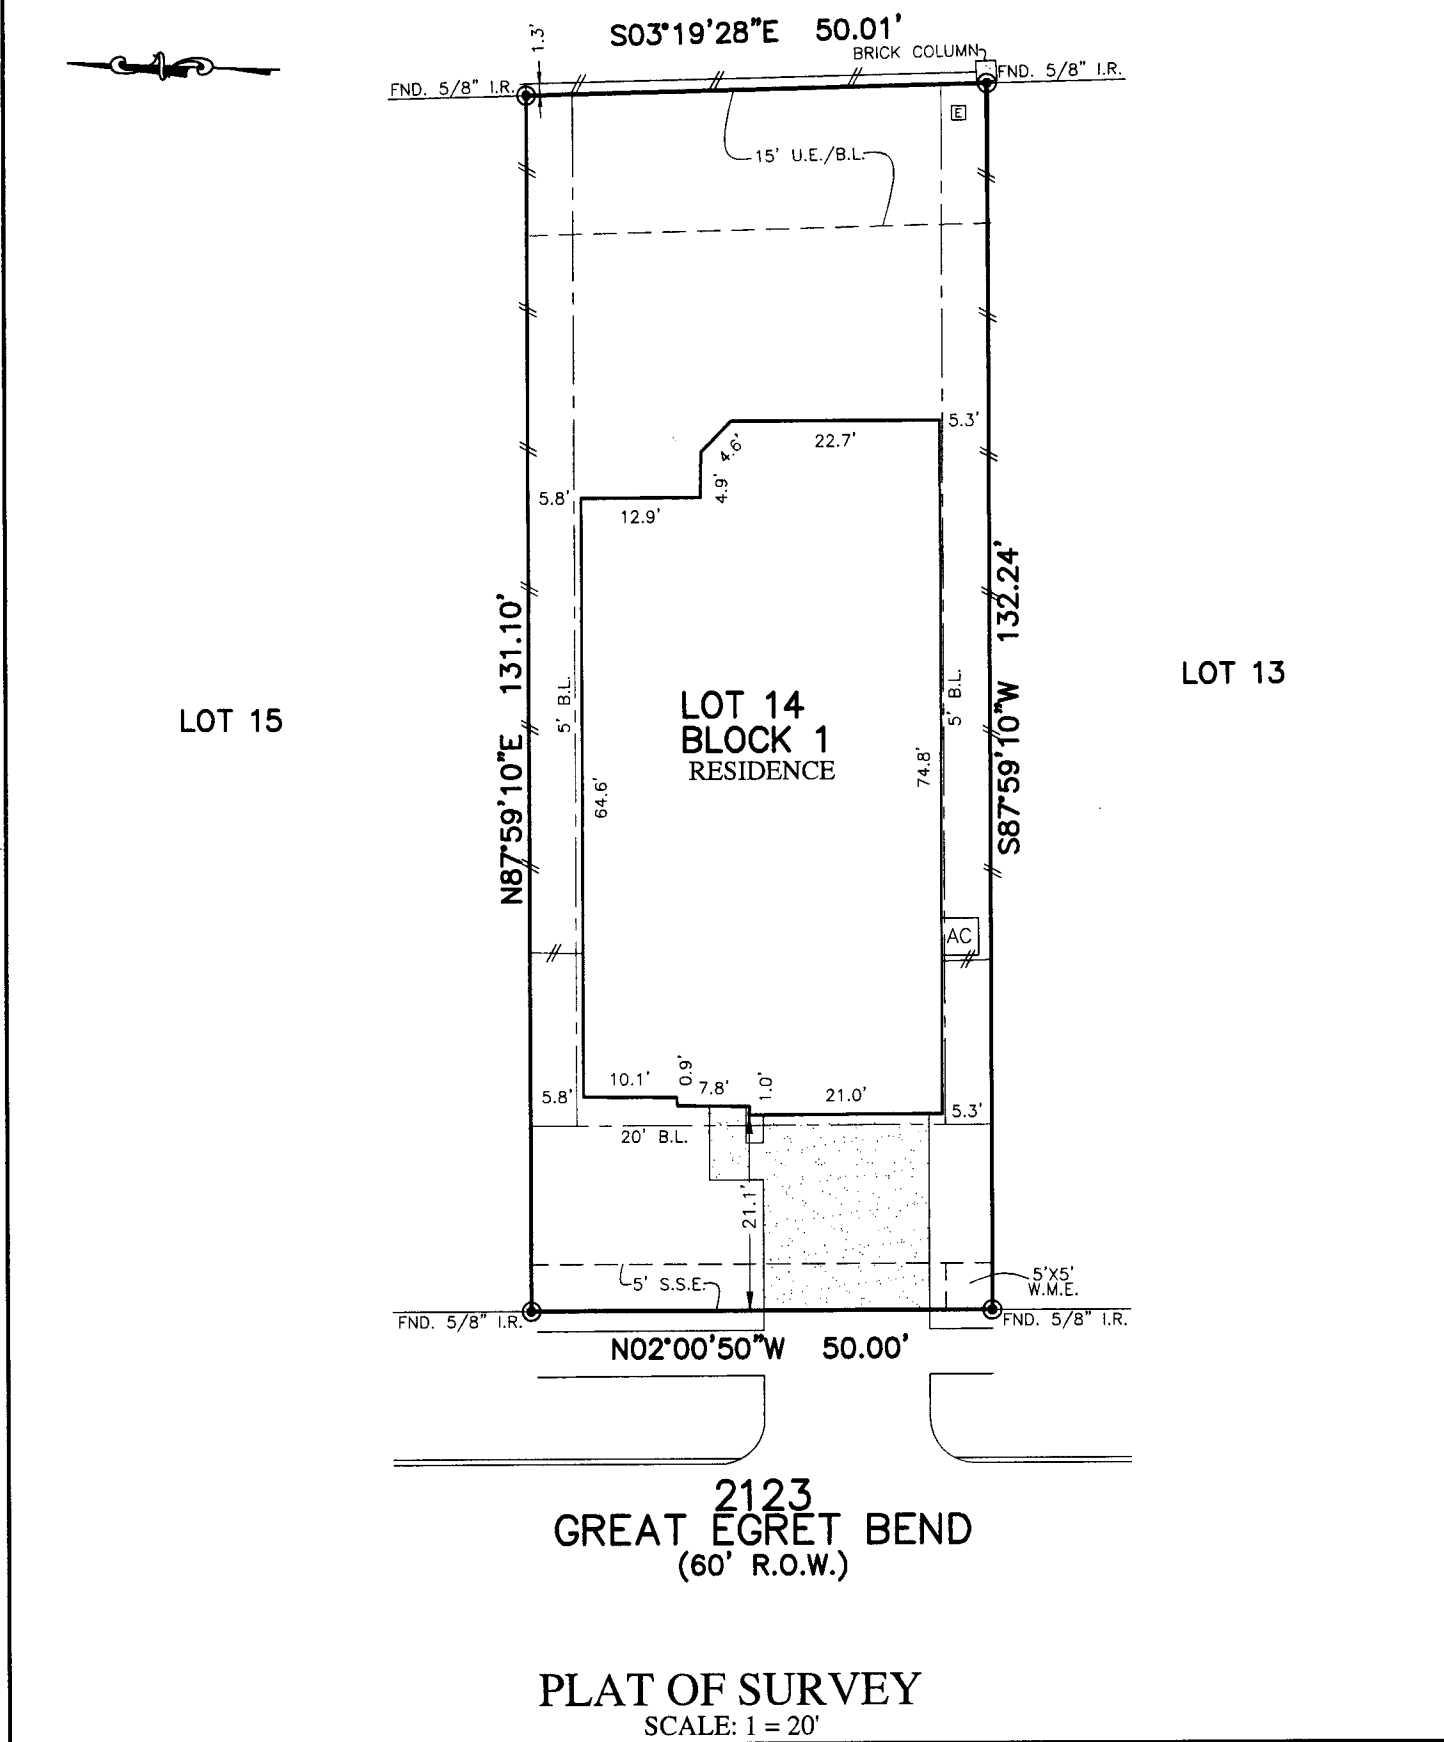

| | | | | | |
|--------------------|------------------------------------|--------------------------------|---------------------------|----------------------|-------------------|
| FLATWORK | B.L. BUILDING LINE | CONC. CONCRETE | BLDG. BUILDING | ☆ LIGHT POLE | ⊗ MANHOLE |
| PROPERTY LINE | G.B.L. GARAGE BUILDING LINE | S.S.E. SANITARY SEWER EASEMENT | D.E. DRAINAGE EASEMENT | Ⓛ ELECTRIC BOX | Ⓜ GRATE DRAIN |
| BUILDING LINE | U.E. UTILITY EASEMENT | STM.S.E. STORM SEWER EASEMENT | E.E. ELECTRIC EASEMENT | Ⓡ FIBER OPTIC | Ⓢ FIRE HYDRANT |
| EASEMENT | W.M.E. WATER METER EASEMENT (B.G.) | BUILDER GUIDELINES | Ⓦ WATER VALVE | Ⓣ TELEPHONE PEDESTAL | |
| WOODEN FENCE | ELEV. ELEVATION | FND. FOUND | PVT. PRIVATE | Ⓤ GAS METER | |
| WROUGHT IRON FENCE | T.O.F. TOP OF FORM | I.R. IRON ROD | | Ⓥ CABLE PEDESTAL | |
| CHAIN LINK FENCE | F.F. FINISHED FLOOR | I.P. IRON PIPE | ● POWER POLE | Ⓦ WATER METER | Ⓜ MANHOLE & INLET |
| OVERHEAD ELECTRIC | EXT. EXTENDED | R.O.W. RIGHT-OF-WAY | □ PAD MOUNTED TRANSFORMER | Ⓢ GUY ANCHOR | INLET |

DRILL SITE
FILE NO. 2015027940



- NOTES:
1. ALL BEARINGS SHOWN HEREON ARE BASED ON THE RECORDED PLAT.
 2. ALLPOINTS LAND SURVEY, INC. IS NOT LIABLE FOR ANY DAMAGES DUE TO INFORMATION NOT PROVIDED TO SURVEYOR OR BUILDER PLACING ANY IMPROVEMENTS WITHIN A BUILDING LINE OR EASEMENT.
 3. SUBJECT TO APPLICABLE RESTRICTIVE COVENANTS LISTED IN ITEM 1, SCHEDULE "B" OF TITLE COMMITMENT ISSUED BY STEWART TITLE GUARANTY UNDER G.F. No 1615704592.
 4. AGREEMENT FOR UNDERGROUND/OVERHEAD ELECTRIC SERVICE PER C.F. No. 2016013215.

FOR: MHI HOMES
ADDRESS: 2123 GREAT EGRET BEND
ALLPOINTS JOB#: MH151753 BY: JPE
G.F.: 1615704592
JOB: H2T118

FLOOD ZONE: X
COMMUNITY PANEL:
48157C0020L
EFFECTIVE DATE: 4/2/2014
LOMR: DATE:
THIS INFORMATION IS BASED ON GRAPHIC PLOTTING. WE DO NOT ASSUME RESPONSIBILITY FOR EXACT DETERMINATION"

LOT 14, BLOCK 1,
JORDAN RANCH, SECTION 4,
PLAT No. 20160001, PLAT RECORDS,
FORT BEND COUNTY, TEXAS

I HEREBY CERTIFY THAT THIS PLAT REPRESENTS THE
RESULTS OF A SURVEY MADE ON THE GROUND, ON THE 27TH
DAY OF SEPTEMBER, 2018.

Steven P. Brister

