


Frank 713-207-4966

Enter

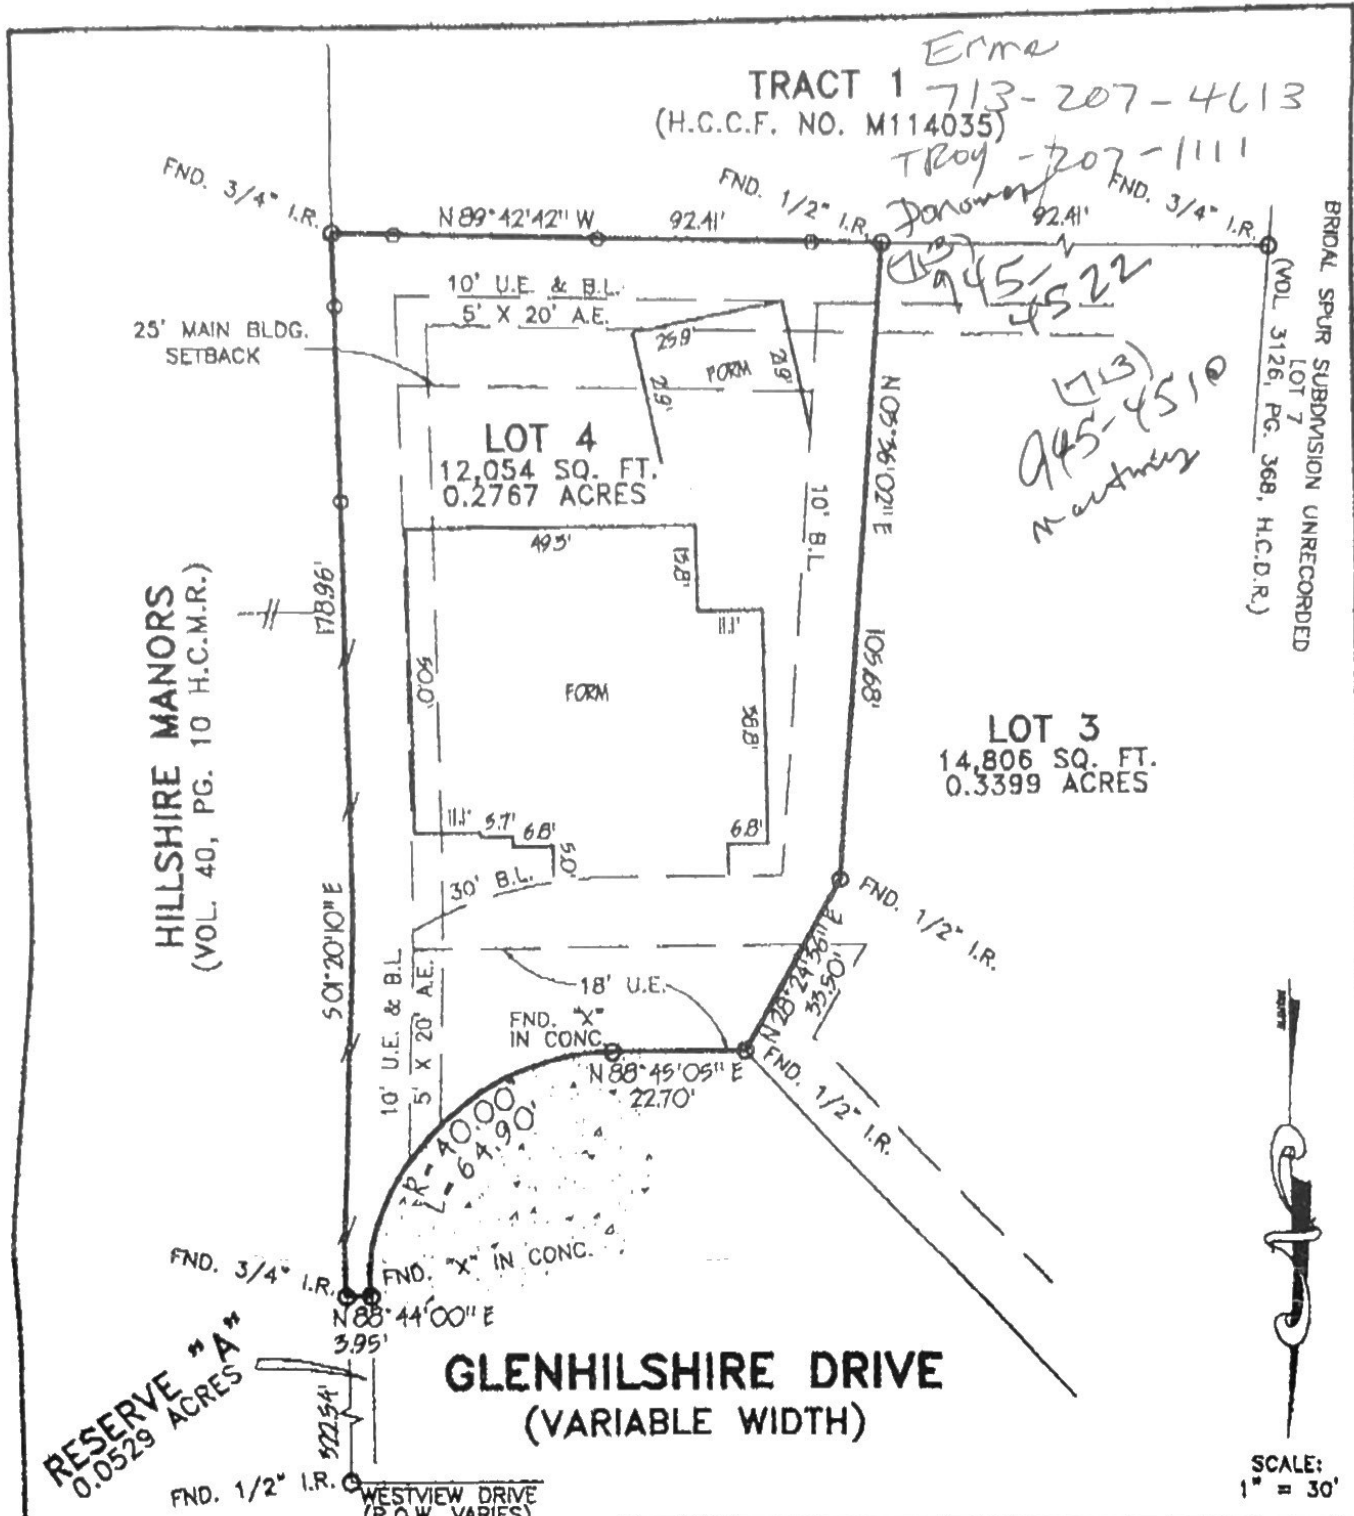

LOT: 4	BLOCK: ---	SUBMISSION: AMENDING PLAT OF GLENHILSHIRE	SECTION: ---
RECORDATION: FILM CODE NO. 428084, H.C.M.R.	COUNTY: HARRIS	STATE: TEXAS	SURVEY: ---
ADDRESS: 1307 GLENHILSHIRE DRIVE	CITY: HOUSTON, 77055	LENDER: BANK OF AMERICA	
PURCHASER: DENNIS C. STEPHENS & WIFE, DEBRA WHITE STEPHENS	TITLE COMPANY: LAWYERS TITLE	OF. No. 995335PC	


I DO HEREBY CERTIFY THAT THIS SURVEY WAS MADE ON THE GROUND FOR THE PROPERTY LEGALLY DESCRIBED HEREON (OR ON ATTACHED SHEET) CORRECTLY REPRESENTS THE FACTS FOUND AT THIS TIME. THERE WERE NO APPARENT CONFLICTS IN BOUNDARY LINES OR ENCROACHMENTS OF IMPROVEMENTS, EXCEPT AS SHOWN.

THIS PROPERTY IS NOT IN THE 100 YEAR FLOOD ZONE, IS IN ZONE X PER F.I.R.M. MAP No. 48201C0885K  
DATED: 04-20-00

FIELD WORK	VM	12-03-99
DRAFTED BY	RC	12-03-99
JOB. No.	201199 (991283)	
KEY MAP No.	451W	



REVISED: 08-20-00

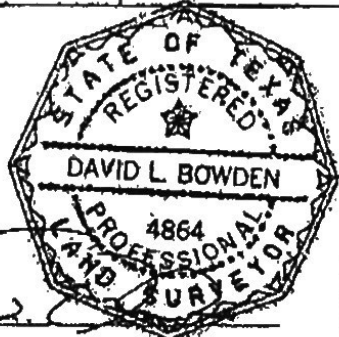


*Bowden Surveying, Inc.*

PROFESSIONAL SURVEYING SERVICES

P.O. BOX 411802  
HOUSTON, TEXAS 77244-1692

PHONE: (281) 531-1900 FAX: (281) 531-4800

Tract 713-207-4966

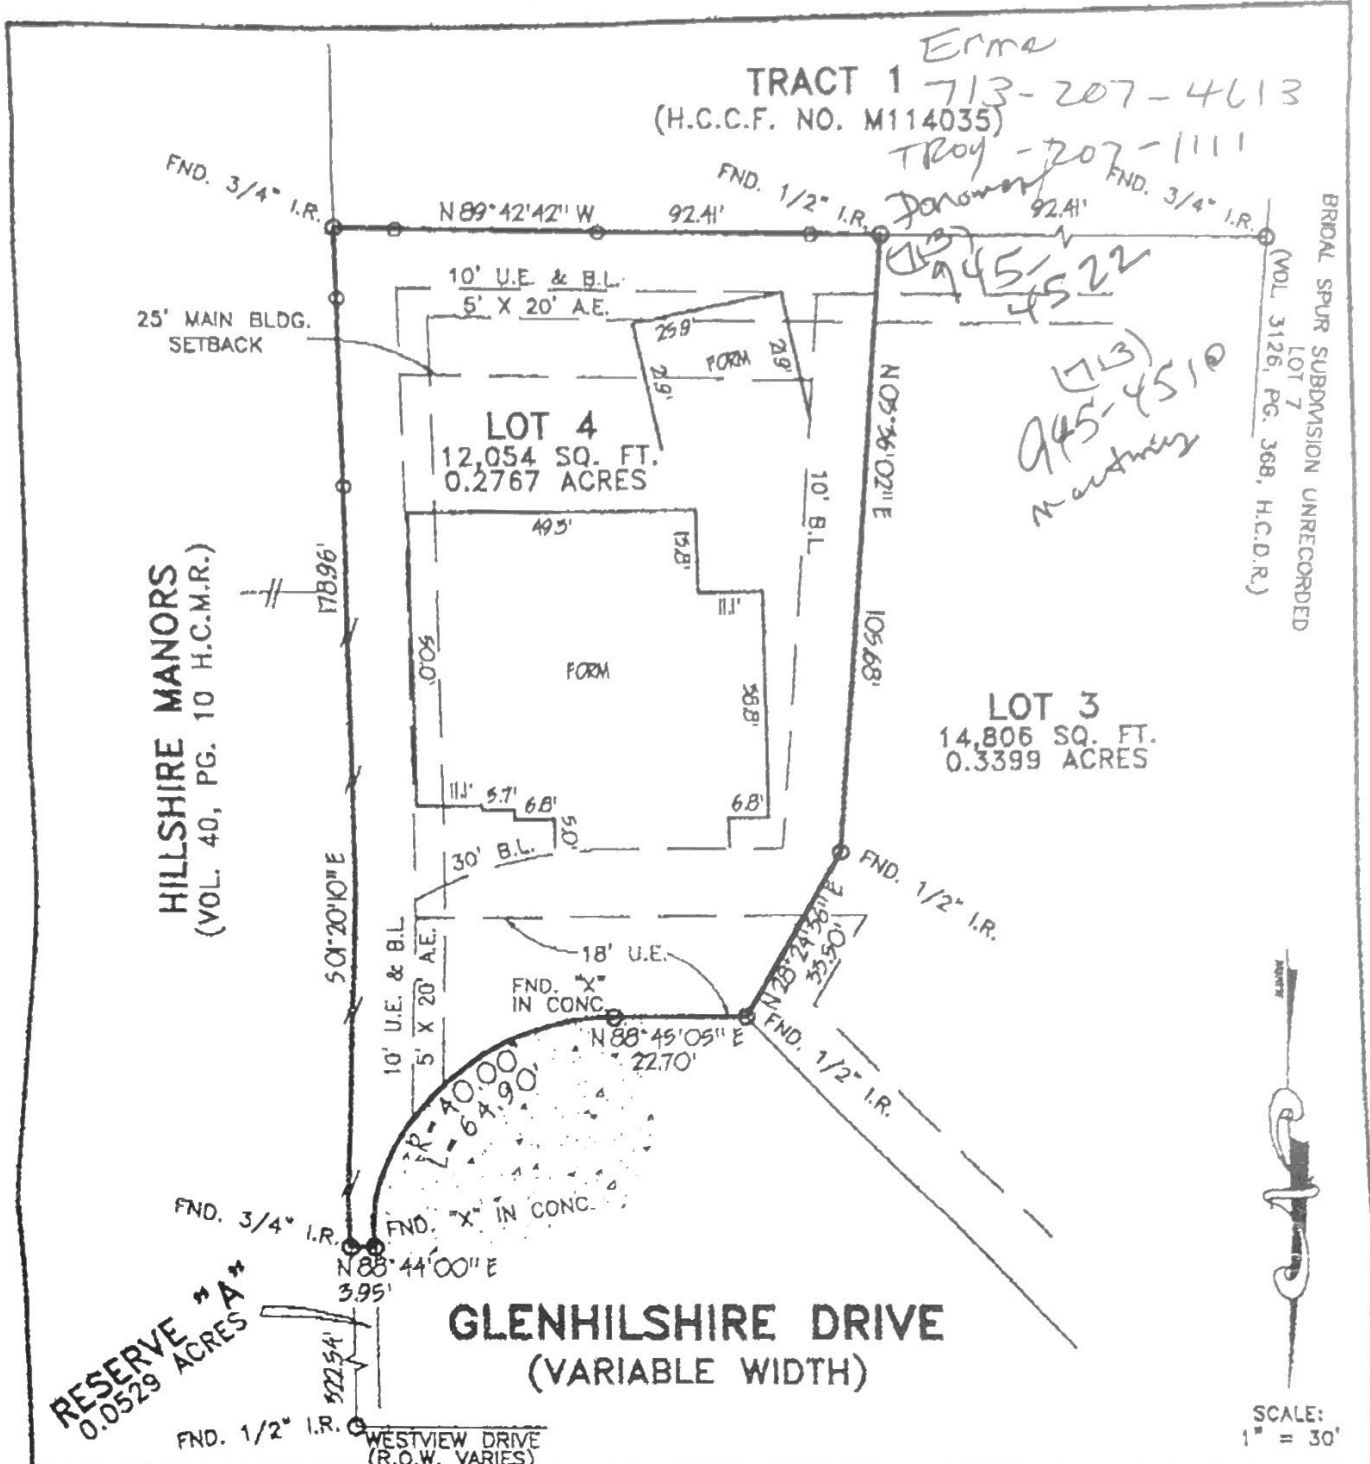

LOT: 4	BLOCK: ---	SUBDIVISION: AMENDING PLAT OF GLENHILLSHIRE	SECTION: ---
RECORDATION: FILM CODE NO. 428084, H.C.M.R.	COUNTY: HARRIS	STATE: TEXAS	SURVEY: ---
ADDRESS: 1307 GLENHILLSHIRE DRIVE	CITY: HOUSTON, 77055	LENDER: BANK OF AMERICA	
PURCHASER: DENNIS C. STEPHENS & WIFE, DEBRA WHITE STEPHENS	TITLE COMPANY: LAWYERS TITLE	GF. No. 895335PC	


I DO HEREBY CERTIFY THAT THIS SURVEY WAS MADE ON THE GROUND FOR THE PROPERTY LEGALLY DESCRIBED HEREON (OR ON ATTACHED SHEET) CORRECTLY REPRESENTS THE FACTS FOUND AT THIS TIME. THERE WERE NO APPARENT CONFLICTS IN BOUNDARY LINES OR ENCROACHMENTS OF IMPROVEMENTS, EXCEPT AS SHOWN.

THIS PROPERTY IS NOT IN THE 100 YEAR FLOOD ZONE, IS IN ZONE x PER F.I.R.M. MAP No. 48201C0885K  
 DATED: 04-20-00

FIELD WORK	VM	12-03-99
DRAFTED BY	RC	12-03-99
JOB. No.	201199 (991283)	
KEY MAP No.	451W	



REVISED: 08-20-00

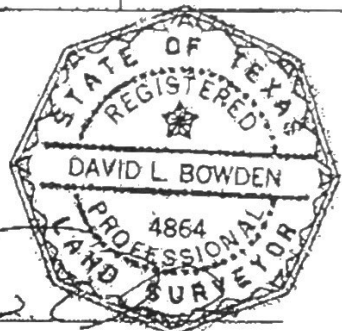



*Bowden Surveying, Inc.*  
 PROFESSIONAL SURVEYING SERVICES  
 P.O. BOX 441602  
 HOUSTON, TEXAS 77244-1692  
 PHONE: (281) 531-1900 FAX: (281) 531-4800

LOT 10  
F. NO. B373353

LOT 9  
F. NO. R028299

LOT 8  
F. NO. R652668

LOT 7  
F. NO. C. 368  
R.

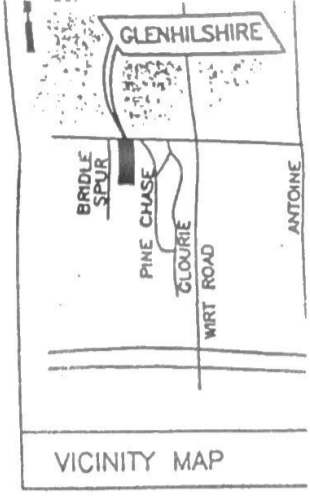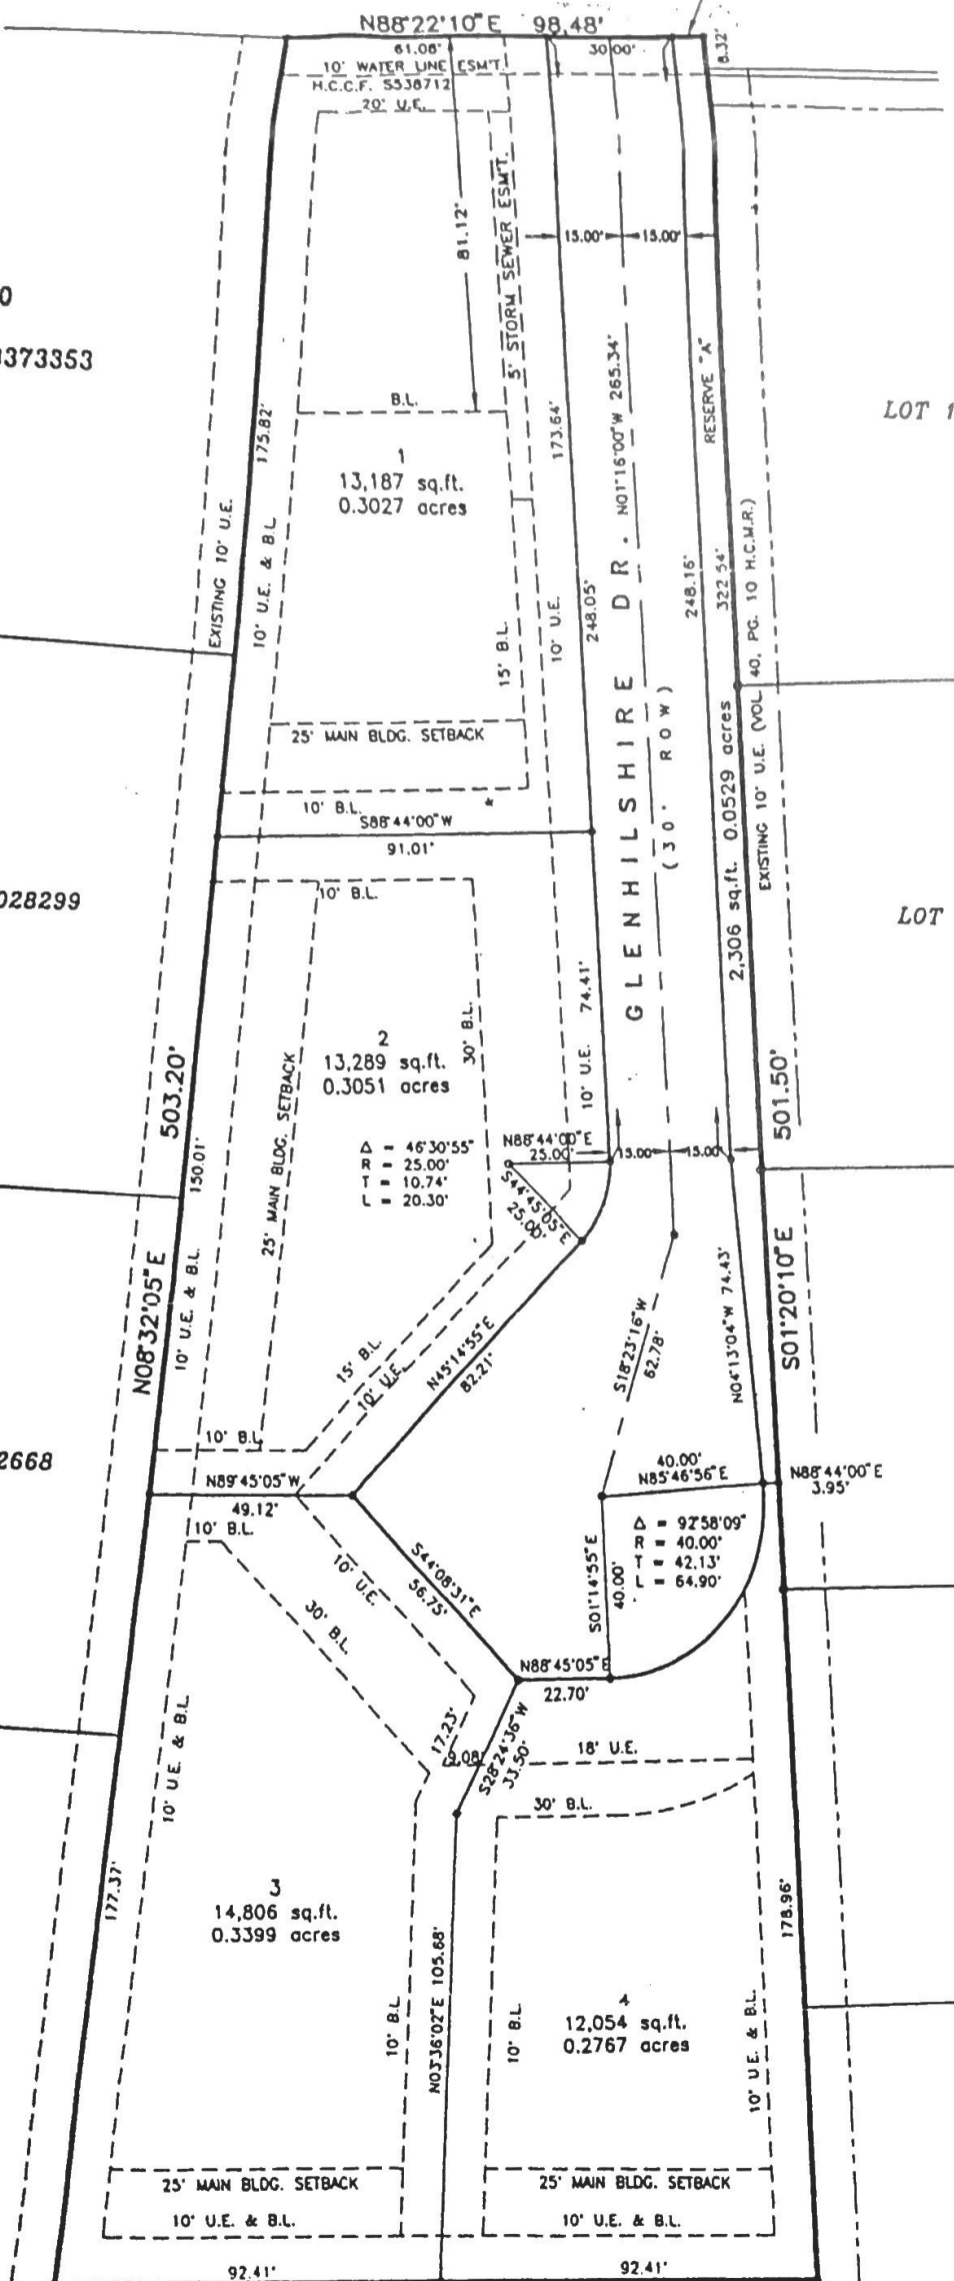

HILSHIRE MANORS (VOL. 40, PG. 10 H.C.M.R.)

B.L.  
U.E.  
NOTE:  
I. RE  
AN