

STERLING TRUST COMPANY, CUSTODIAN FBO:  
 JANICE CROFOOT IRA  
 C.C.F. Y133653  
 F.C. 597-32-1491  
 Lot 1, Block 5  
 Lot 2, Block 4


**WILLIAM P. HARRIS  
 LEAGUE A-30**

**GALVESTON  
 BAY**


**LEGEND**

• = Fnd. 1/2" I.R.  
 Unless Otherwise Noted.


Bearing Basis:  
 Texas Coordinate System of  
 1983, South Central Zone  
 (TXSC Zone 4204); NAD 83

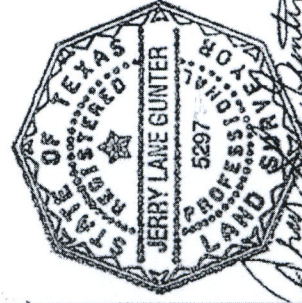

4-30-2009

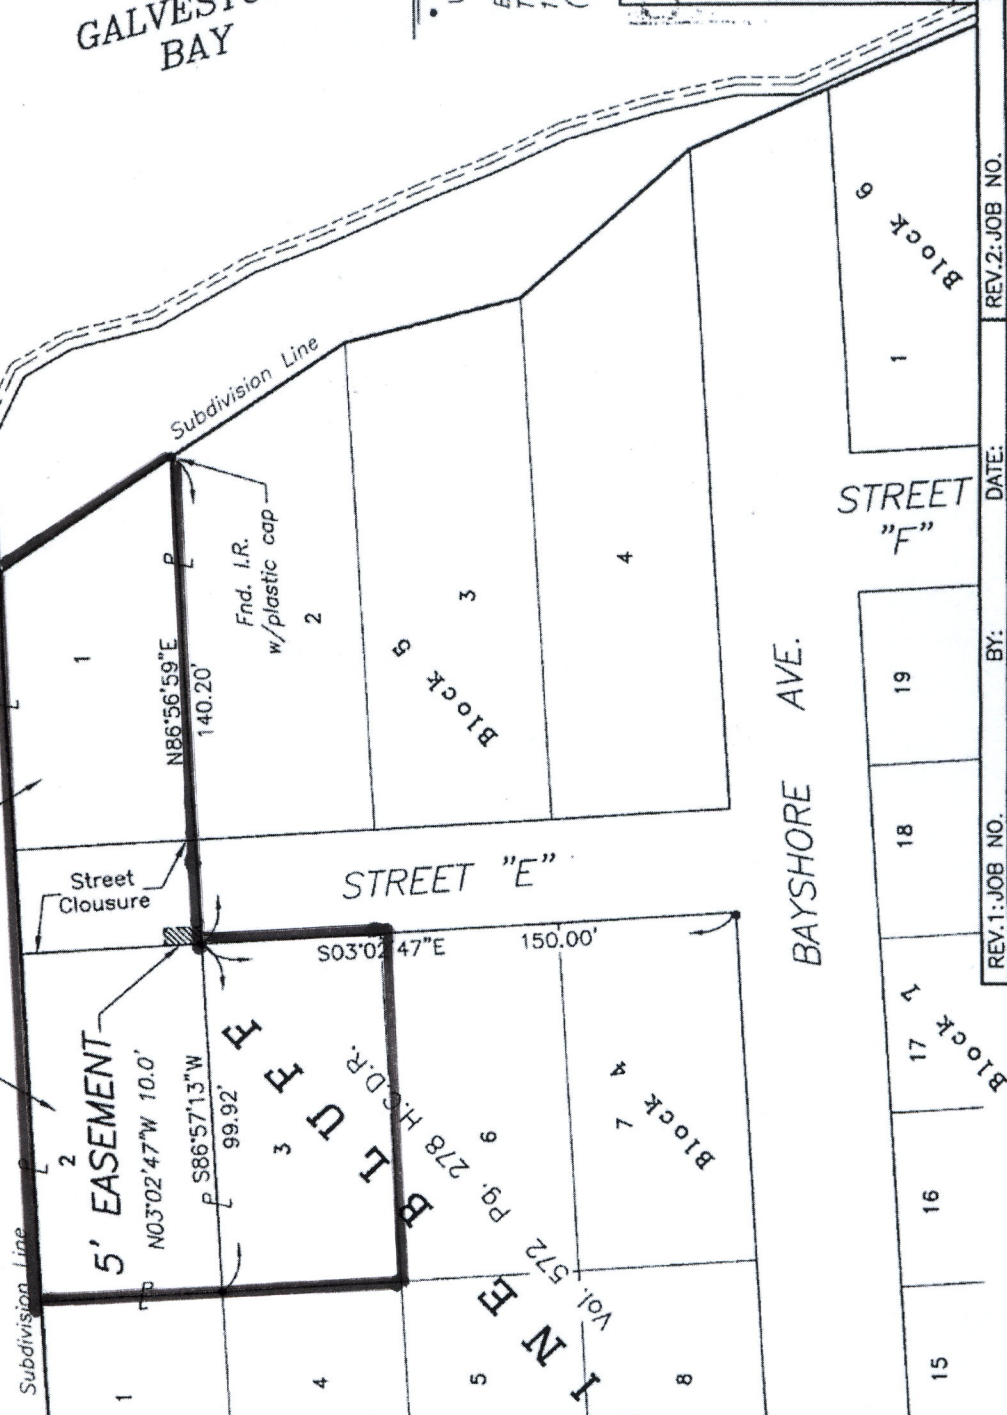

REV.1:JOB NO.	BY:	DATE:	REV.2:JOB NO.	BY:	DATE:
EASEMENT - UNOBSTRUCTED	COUNTY: HARRIS	LAST PLOT DATE: 04-30-09	<b>CenterPoint Energy</b>		
DATE: April 29, 2009	SCALE: 1"=50'	DRAWN BY: Gunter, J.L.	SURVEYING & RIGHT OF WAY		
FILE NO. - BOOK: B2009	CHECKED BY: CFC	JOB NO: 70114	P.O. Box 1700 Houston, TX 77251-1700		
<b>SKETCH NO. 09-221</b>					

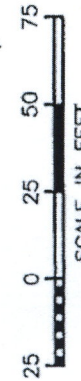

NOTE: THE EXTERIORS OF ALL EASEMENTS ARE TO INTERSECT WITH THE EXTERIORS OF ALL ADJOINING EASEMENTS OR WITH ADJOINING PROPERTY LINES.