

MAP OR PLAT RECORDED IN CAB. Z SH. 1823 MONTGOMERY COUNTY MAP RECORDS.

This original work is protected under Copyright Laws, Title 17 United States Code 101 and 102. All violators will be prosecuted to the fullest extent of the law. This survey is being provided solely for the use of the recipients named herein, and no license has been created, express or implied, to copy the survey except as is necessary in conjunction with the original transaction, which shall take place within thirty (30) days from the date adjacent to the signature line hereon.

Bearings based on recorded plat. Found or set iron rods at all corners.

Lot subject to certain temporary maintenance vehicle, golf cart and landscape easements as filed under Clerk's File No.(s) 2003-113283 through 2203-113291 and 2003-113298

Lot subject to restrictions in Plat Cobnit Z, Sheet 1823 of the Map Records and under Clerk's File No. (s) 9351058, 2000-001467, 2003-113282, 2003-141478, 2003-142638, 2003-142641, 2009-101956 and 2010086476.


This Tract Does Not Lie Within The 100 Year Flood Plain According To FEMA Map No. 48339C0710F Dated 12/19/96 Zone X LOMR 06-06-BE46P-480483 Warning: Use This Flood Information At Your Own Risk.

REMAINDER OF A CALLED 15.00 ACRES
VOL. 437 PG. 252 D.R.M.C.T.

S 03°30'30" E 100.44'

LOT 22

LOT 23

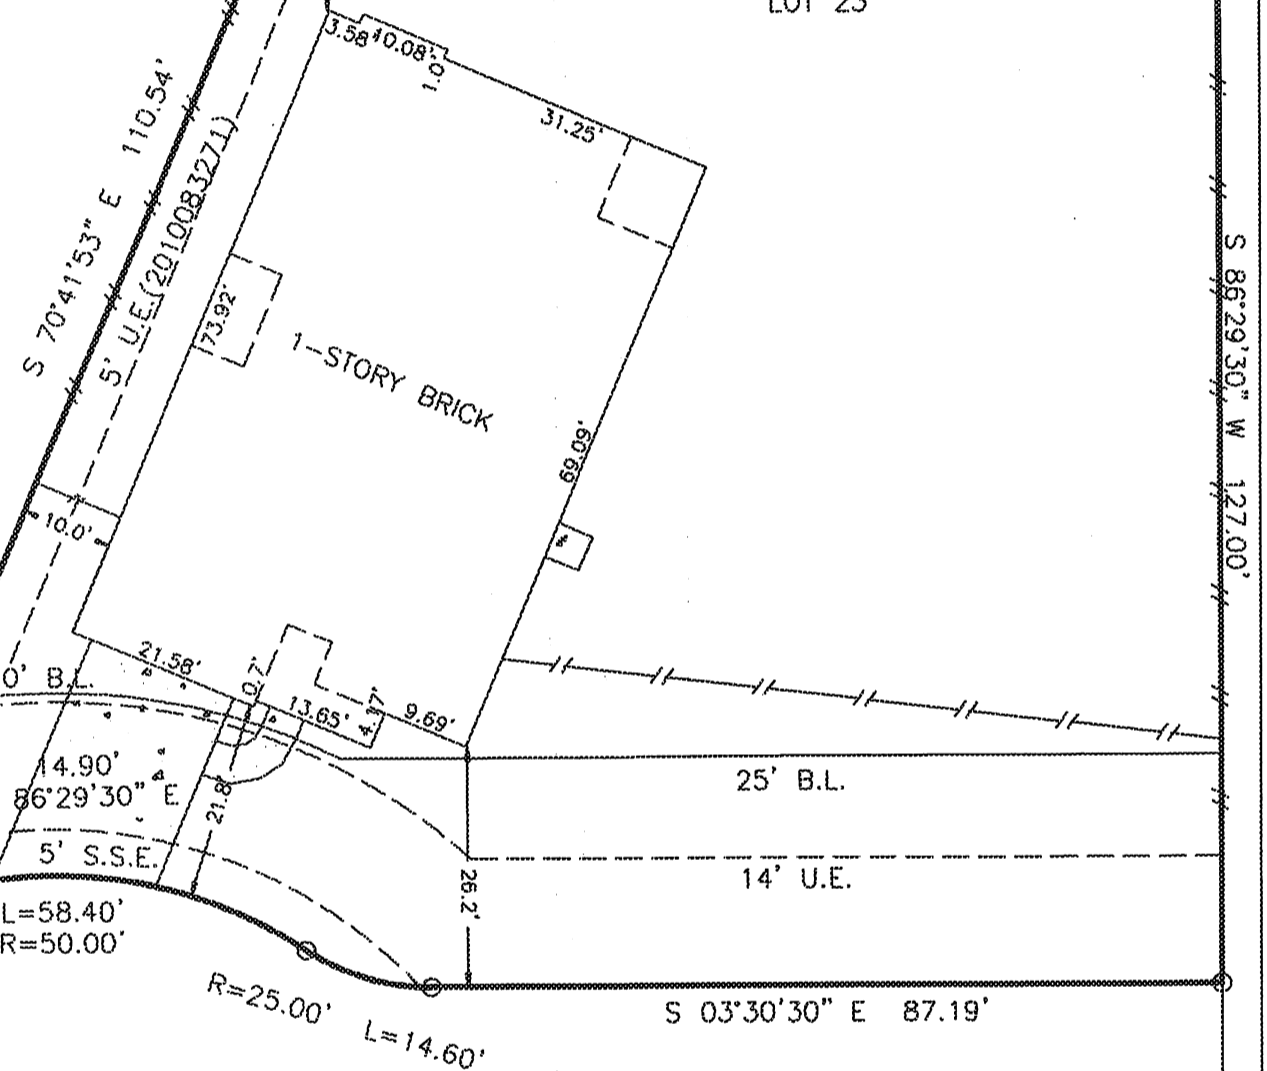

25243 DENTON TRACE DRIVE

SURVEY
LOT 23, BLOCK 3, RIVERWOOD AT OAKHURST
SECTION 4, MONTGOMERY, TEXAS

Scale: 1=20'
Date: 5/25/12
Revised:
Survey By: B.S.
Drawn By: C.H.
For: North American Title
GF# 14628-12-00158
Purchaser:
Murray Clayton Moore and
Clara Barbara Moore
Job No. 51179

THIS PLAT IS AN ACCURATE REPRESENTATION OF THAT SURVEY MADE ON THE GROUND UNDER MY SUPERVISION. THERE ARE NO APPARENT ENCROACHMENTS OR CONFLICTS ACROSS PROPERTY LINES AT THE TIME OF THIS SURVEY, EXCEPT AS SHOWN HEREON.

Billy L. Shanks
BILLY L. SHANKS R.P.L.S. #1821



BILLY L. SHANKS


1446 PIRATES COVE
HOUSTON, TEXAS 77058

281-488-1486
FAX 281-231-2500




 



