


ROBERT A. LA PLANT SURVEYORS, INC.

15531 Kuykendahl Road, Suite 105
Houston, Texas 77090
(713) 440-3529

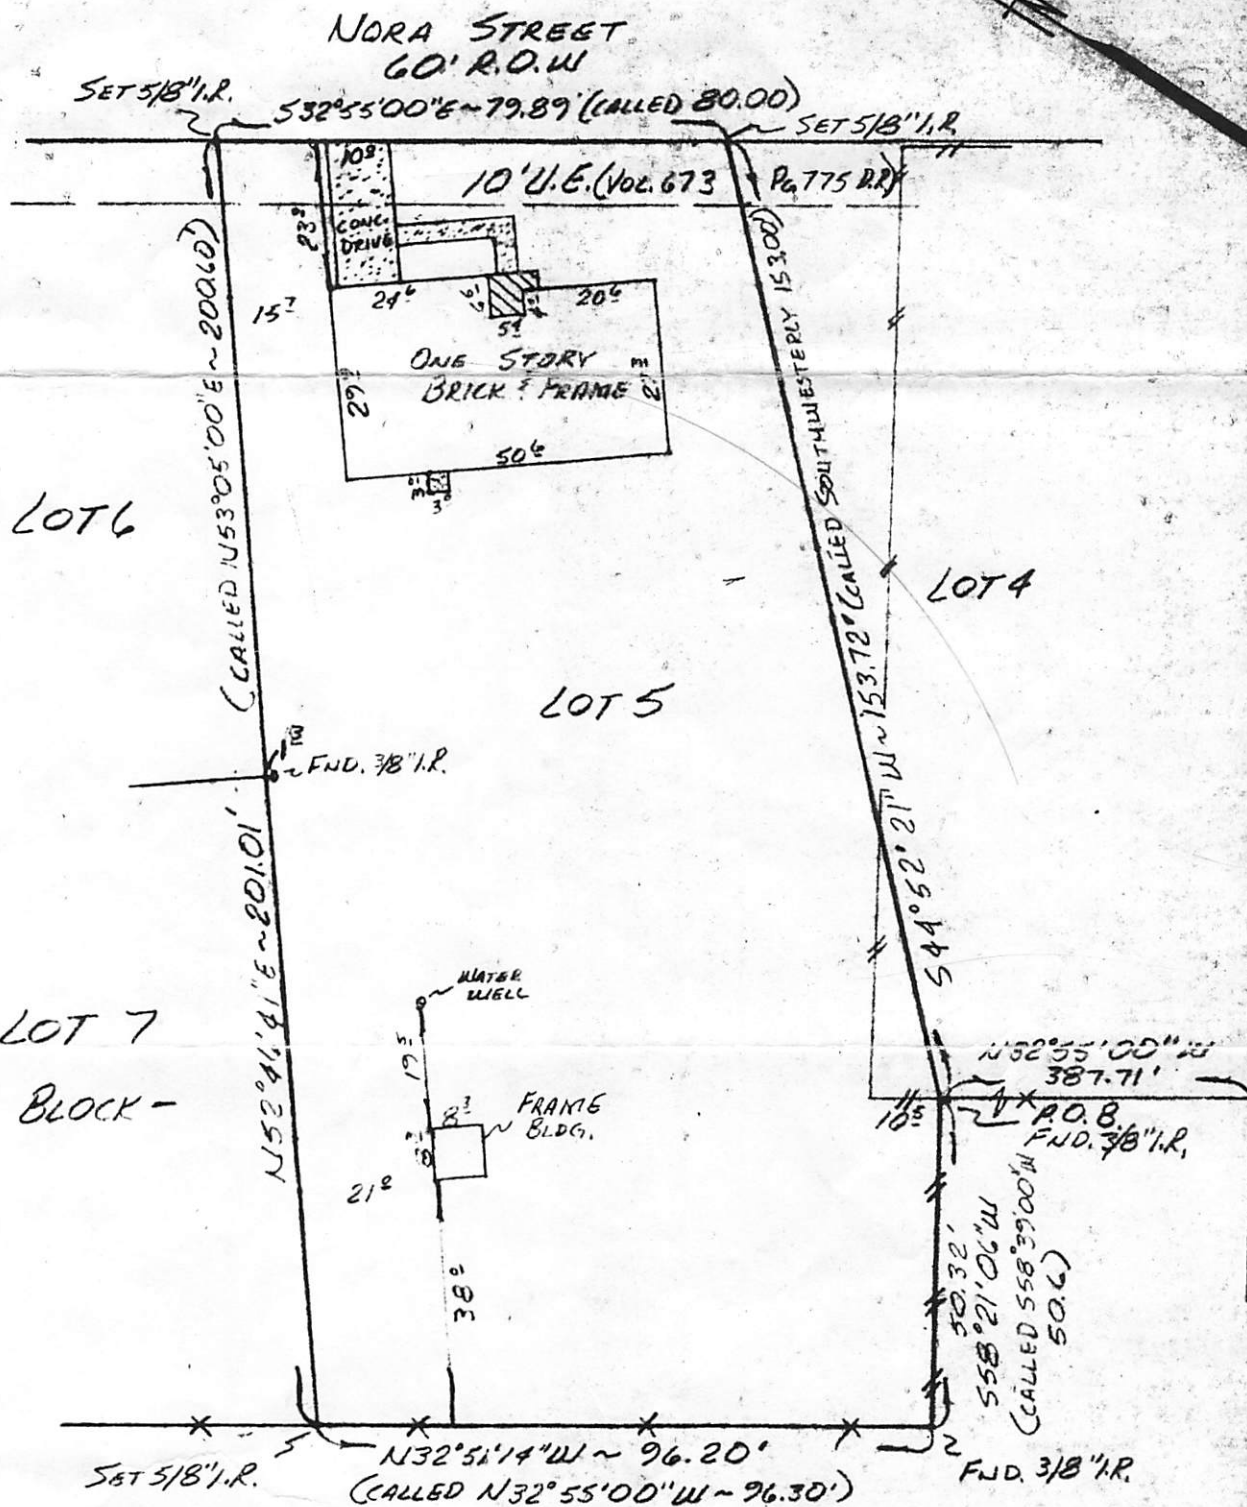

F.N. 1484

100 year flood plain:

- Out
- In

G.F. NO. 35688

Job No. 85-174-2

Scale: 1"=30'

Pur. RICHARD CARL & DEEANNA MARIE SMITH

Address ROUTE 22, BOX 668

Lot 5 Blk. - Sec. -

Sur. - A- -

Area - Ac. -

Subd. DALE DELL

Vol 537 Page 234 D.R.

MONTGOMERY COUNTY, TEXAS



I, Robert A. LaPlant, a registered Public Surveyor in the State of Texas, do hereby certify to CONROE TITLE CO. and RICHARD CARL SMITH that this survey was this day made on the ground on the property described hereon is correct, and all improvements are shown hereon, and I do further certify that except as shown or noted hereon, there are no discrepancies or conflicts of boundary lines, no encroachments or overlapping of improvements,; all easements and rights-of-way are shown, and subject property has access to and from a dedicated roadway.

Dated this 28TH day of FEBRUARY, 1985.

Richard C. Smith

