

FINAL PLAT OF VISTA HILLS


1 BLOCK - 2 LOTS
A 9.719 ACRE PLAT IN THE
H.&T.C. R.R. COMPANY SURVEY, A-347
WALLER COUNTY, TEXAS

BEING A PLAT OF 9.719 ACRES AS RECORDED IN CLERK'S FILE
NUMBER 1900697 OF THE OFFICIAL RECORDS OF WALLER COUNTY,
TEXAS.

LEGE

B.L.
D.E.
U.E.
VOL.
PG.
FND
IR
IP
W.C.C.F. NO.
W.C.D.R.
W.C.O.R.
W.C.M.R.
O.P.R.

100 Feet
III

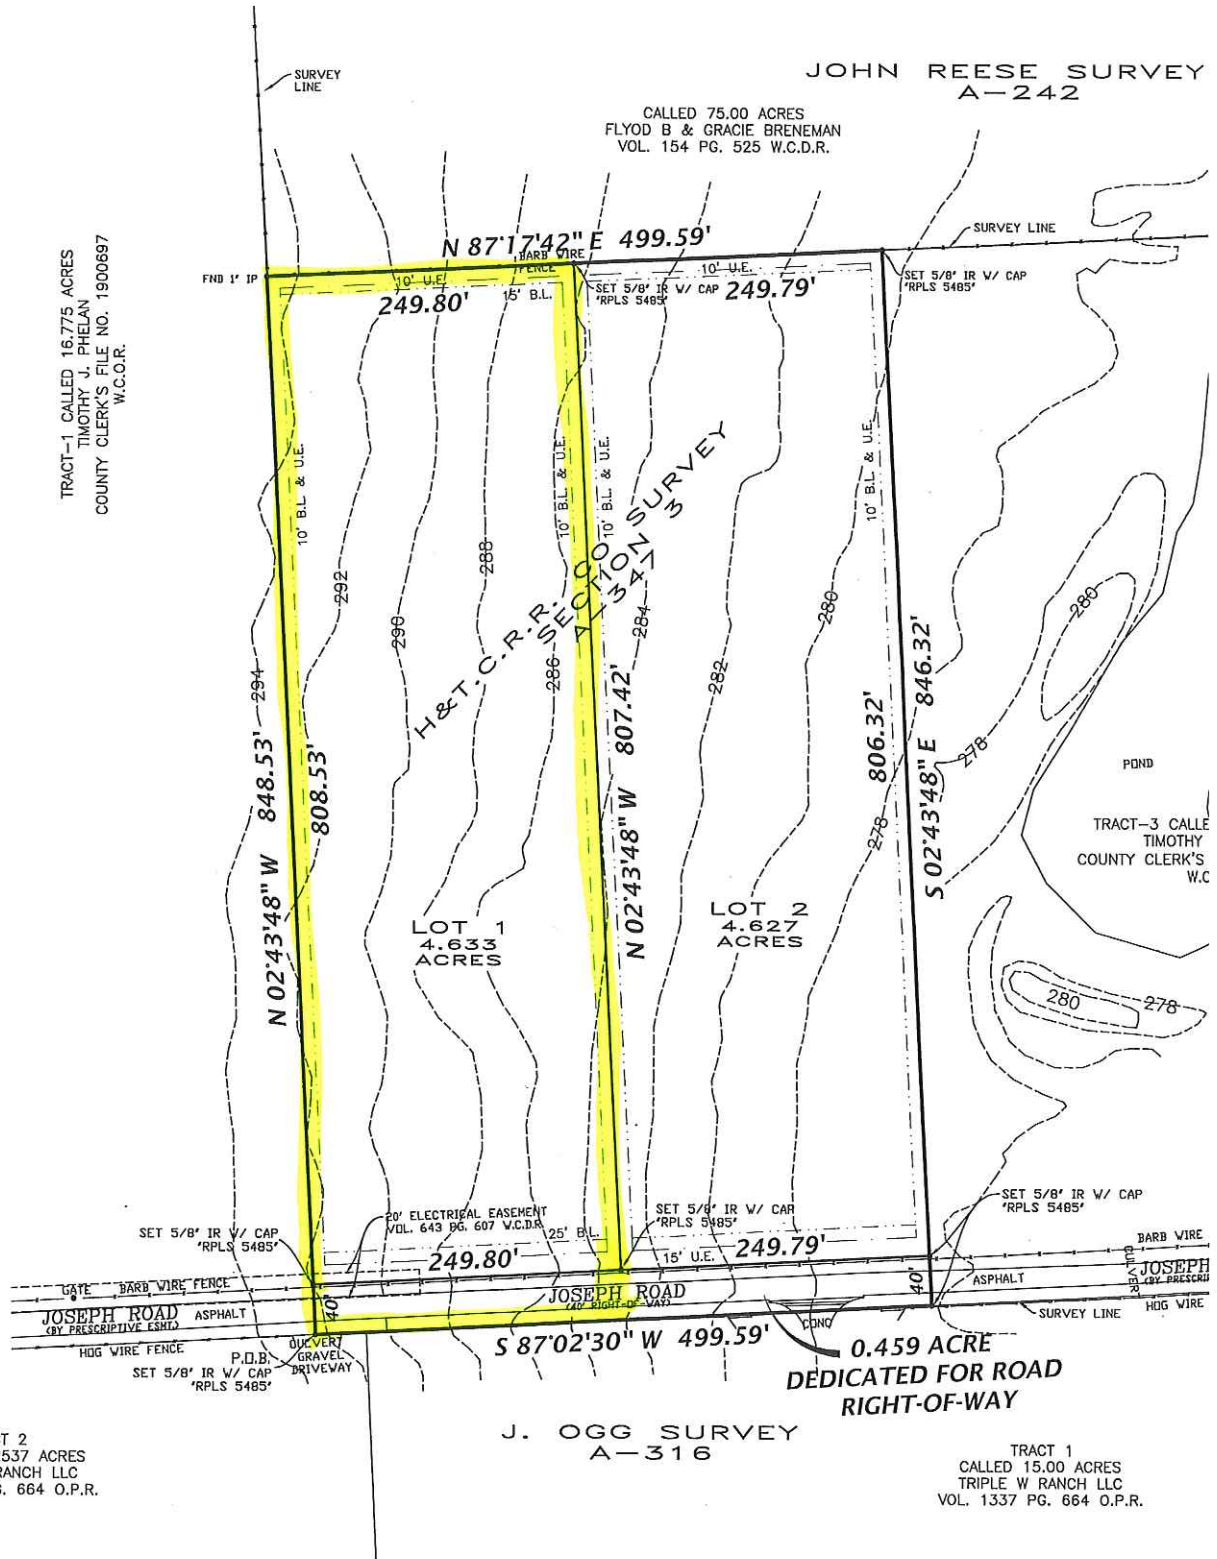

COOPERATIVE,
XAS 77418, AN
IE BOUNDARIES

CENT TO ALL
AREAS, BEING
OT LINES FOR A

ERTY LINES
SUBDIVISION AND

T BEING 10' ON
ROTRUDING 5'
IE EARTH.

ED THE RIGHT
SS ALL ROAD
PROVIDE
ARY.

AIVE THE RIGHT
H HERBICIDES,
D EASEMENT AND
TO TIME ALL
ENT TO AND
I TO STRIKE THE

AIVE THE RIGHT
EE AND CLEAR
ND THE RIGHTS
-OF-WAY FOR
JCTING,
NG, INSPECTING,
SMOVING SAID

OR LICENSEES
ANY OBSTACLES
ITHIN SAID
NSENT OF THE

IED, AND