


2 x 8 FLOOR JOISTS @ 16" O.C. 8-0  
9'-3" 9'-2" 9'-2" 9'-2" 9'-3" 12

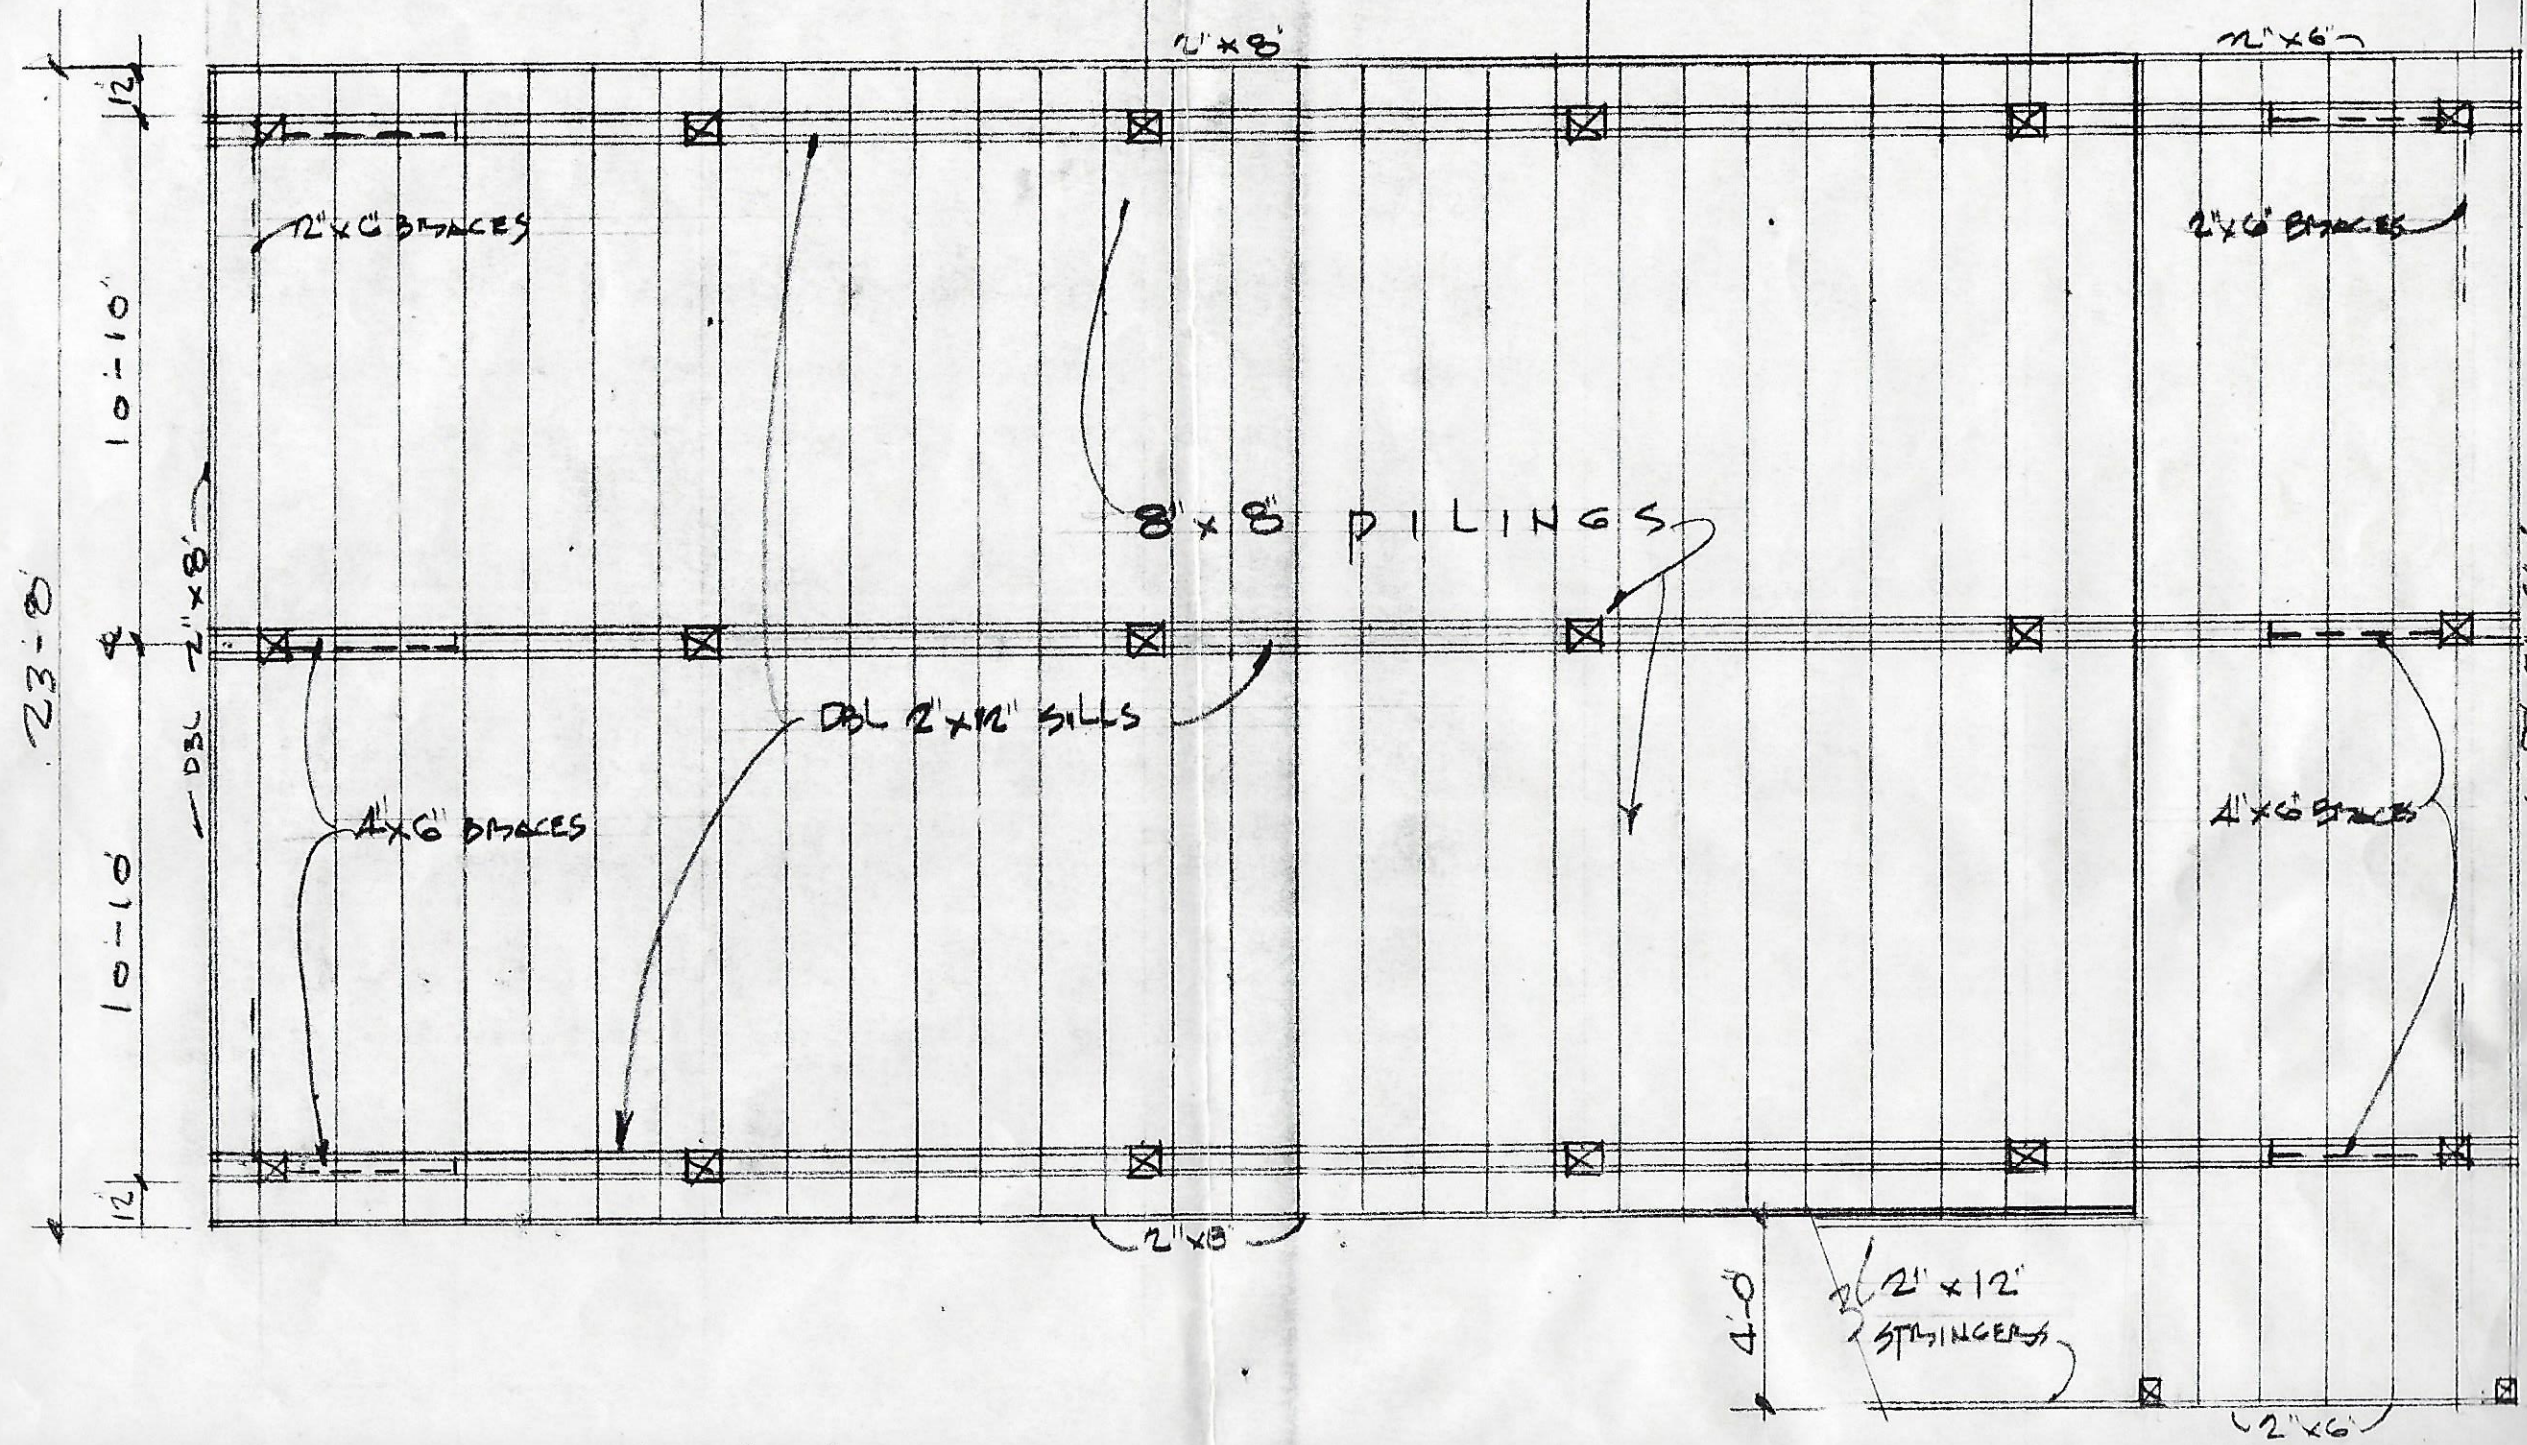

23-0

10-10

4

10-10

12

DBL 2x8

2x6 BRACES

4x6 BRACES

DBL 2x12 SILLS

8x8 PILING

2x8

4-0

2x12 STRINGERS

2x6 BRACES

4x6 BRACES

2x6

DBL 2x6