


ARC	LEN.	RAD.	CHRD.	BRG
'A1'	47.38'	85.00'	N/A	

SCALE: 1 = 20'

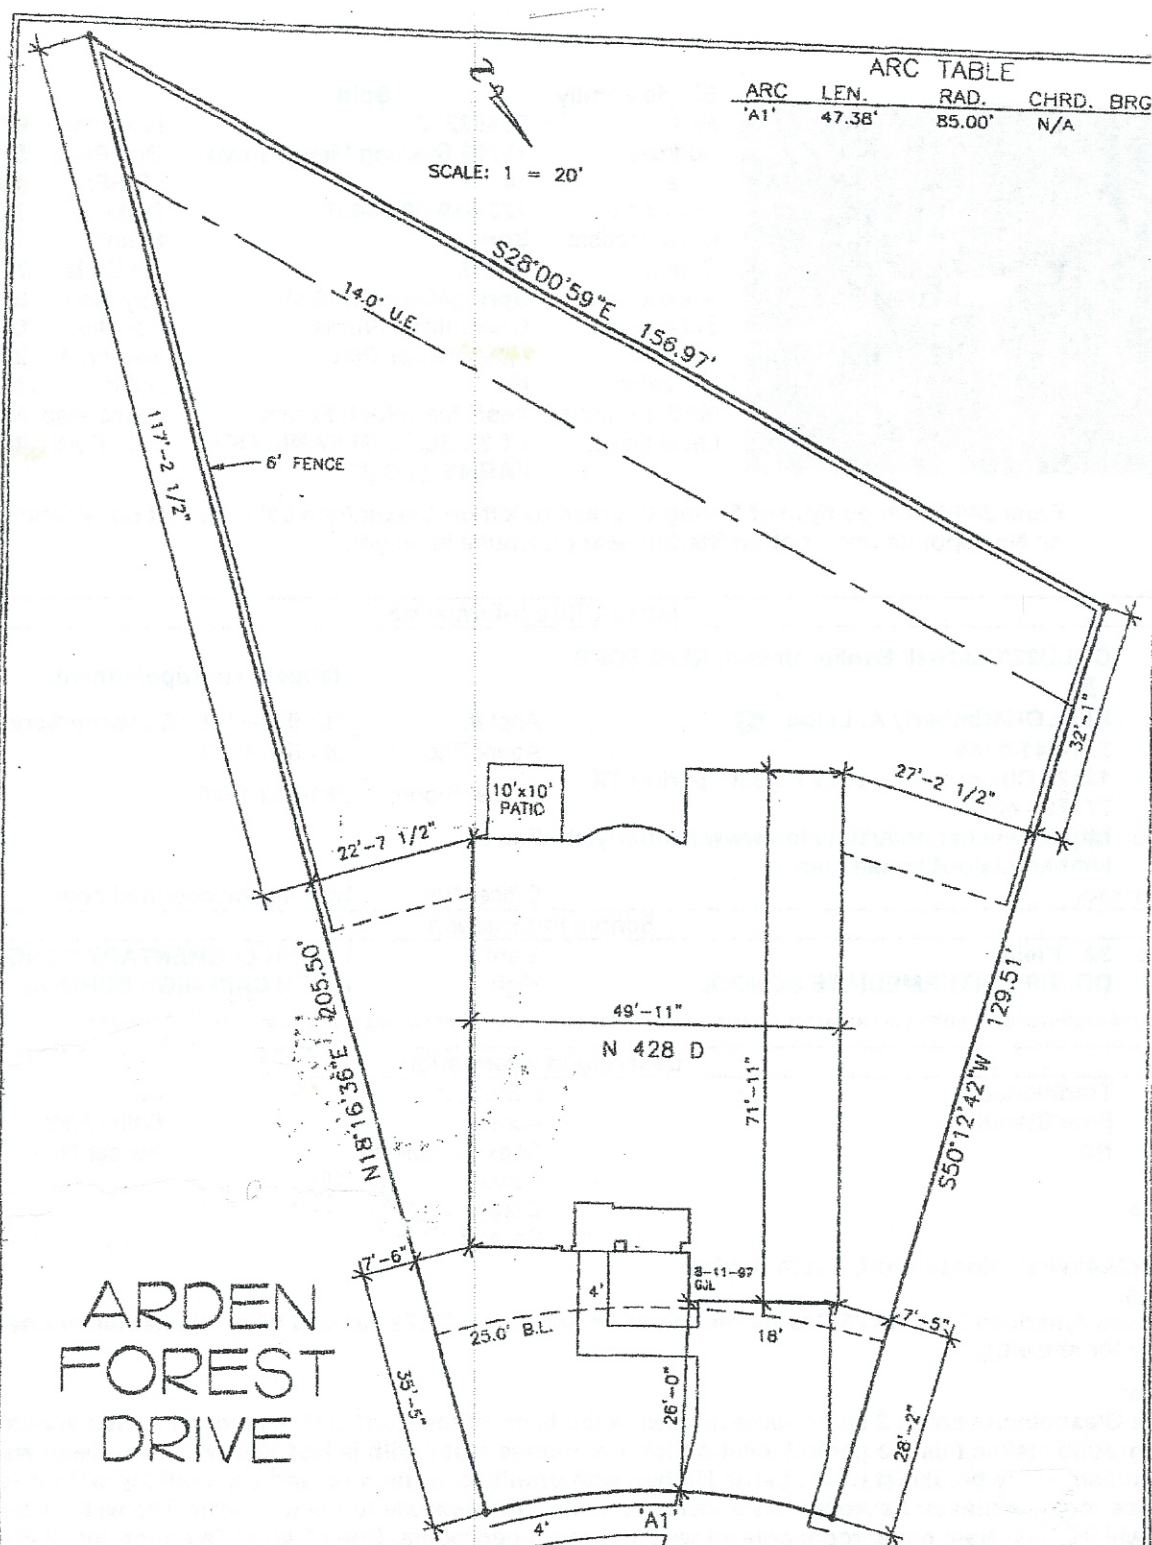

ARDEN
FOREST
DRIVE

- NOTES:
1. FRONT FENCE LOCATED PER BUILDER.
 2. GRADING PLAT NOT PROVIDED, VERIFY GRADING IN FIELD.
 3. HL&P PLAT NOT PROVIDED, VERIFY EASEMENTS IN FIELD.

3				project	1132	job	0016		
2				subdiv.	Glennloch Farms				
1				lot	11	bik	4	sect	8
I do hereby certify that this drawing or plan and related specifications meet all local requirements and are in local conformity with V.A. minimum property requirements.				address	1123 Arden Forest Drive				
APPROVED				city	Houston, TX				
David Weekley Homes <small>1111 Post Oak Rd. Houston, Texas 77055 (713)963-0500</small>				date	6/21/00	plan	N 428 D		