


**THE WOODLANDS**  
 LAND DEVELOPMENT COMPANY, L.P.  
 F.N. S576751, H.C.O.P.R.R.P.

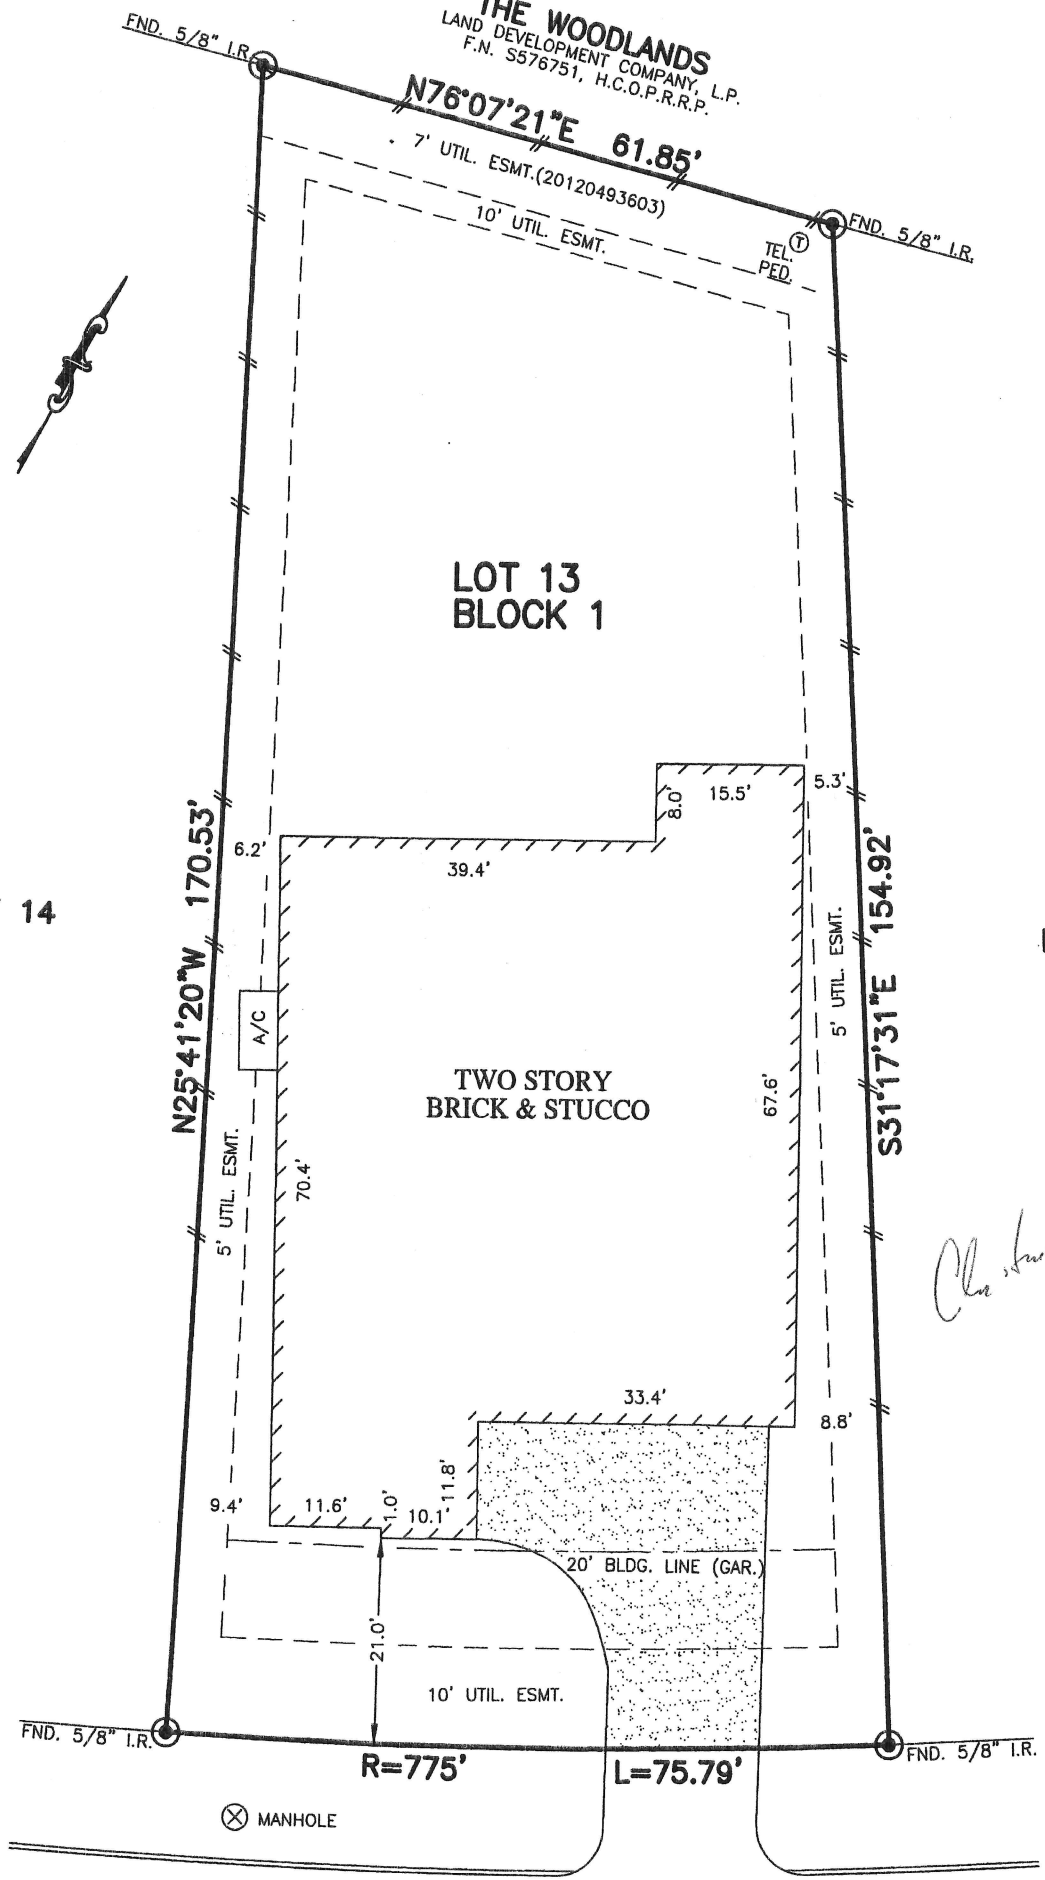

*Christina Williams  
 01/30/14*

- NOTES:
1. ALL BEARINGS SHOWN HEREON ARE BASED ON THE RECORDED PLAT.
  2. SUBJECT TO APPLICABLE RESTRICTIVE COVENANTS LISTED IN ITEM No. 2, SCHEDULE "B" OF TITLE COMMITMENT ISSUED BY FIRST AMERICAN TITLE INSURANCE Co. UNDER G.F. No. 13002282-333.

**CAPRICE BEND PLACE**  
 (50' R.O.W.)

FLOOD MAP:  
 THIS PROPERTY LIES IN ZONE "X"  
 AS DEPICTED ON COMMUNITY PANEL  
 No. 48201C00701 DATED: 6-18-07