


machine:	std	stumps:	
Filter pump:	1.5 hp	Filter:	
Fill line:	Manual	525 Cartridge	
		Pool cleaner:	
Heater:	500K BTU	Polaris 280	
Chlorinator:	In-Line Chlorine		
Blower:	1 hp	Timer:	Pro Logic PS4
Pool light(s):	2	Color Logic LED	
Spa light:	1	Color Logic LED	
Elec. Sub-panel:	if need	Elec Run	215'
Gas line:	55'	Surface returns:	4
Skimmer #1 run:	33'	Floor returns:	
Skimmer #2 run:	43'	Pool M/Drains	2
Cleaner run:	28'	Spa M/Drains	2
Bubbler run:	68'	Jets:	6
Fill line:	Manual		
Spa size:	40 sq ft		
Spa run:	42'		
Spa raised:	12" QDI Nysa 3-size splitface		
Spa spillway:	7' tiered flagstone(rough)		
Bubblers:	2		
Raised beam:	26'x6", 2: 18"x18"x12"		
Facing:	QDI Nysa 3-size splitface		
Coping:	Mexican White Flagstone		
Tile (1st choice):	Mstr: SINNEWMLT 6		
Tile grout:	No:4 White		
Steps:	3	Ledge:	12' Sunshelf
Inside benches	18'		
Deck:	721 sq. ft.	Footings:	
		Spray Deck - Bone White	
Top existing:	469 sq. ft.		
		Spray Deck - Bone White	
Area drain run:	250'	Heads:	6
Overflow:	yes	Sleeves:	3
Interior finish:	Midnight Blue		
	Micro Fusion		

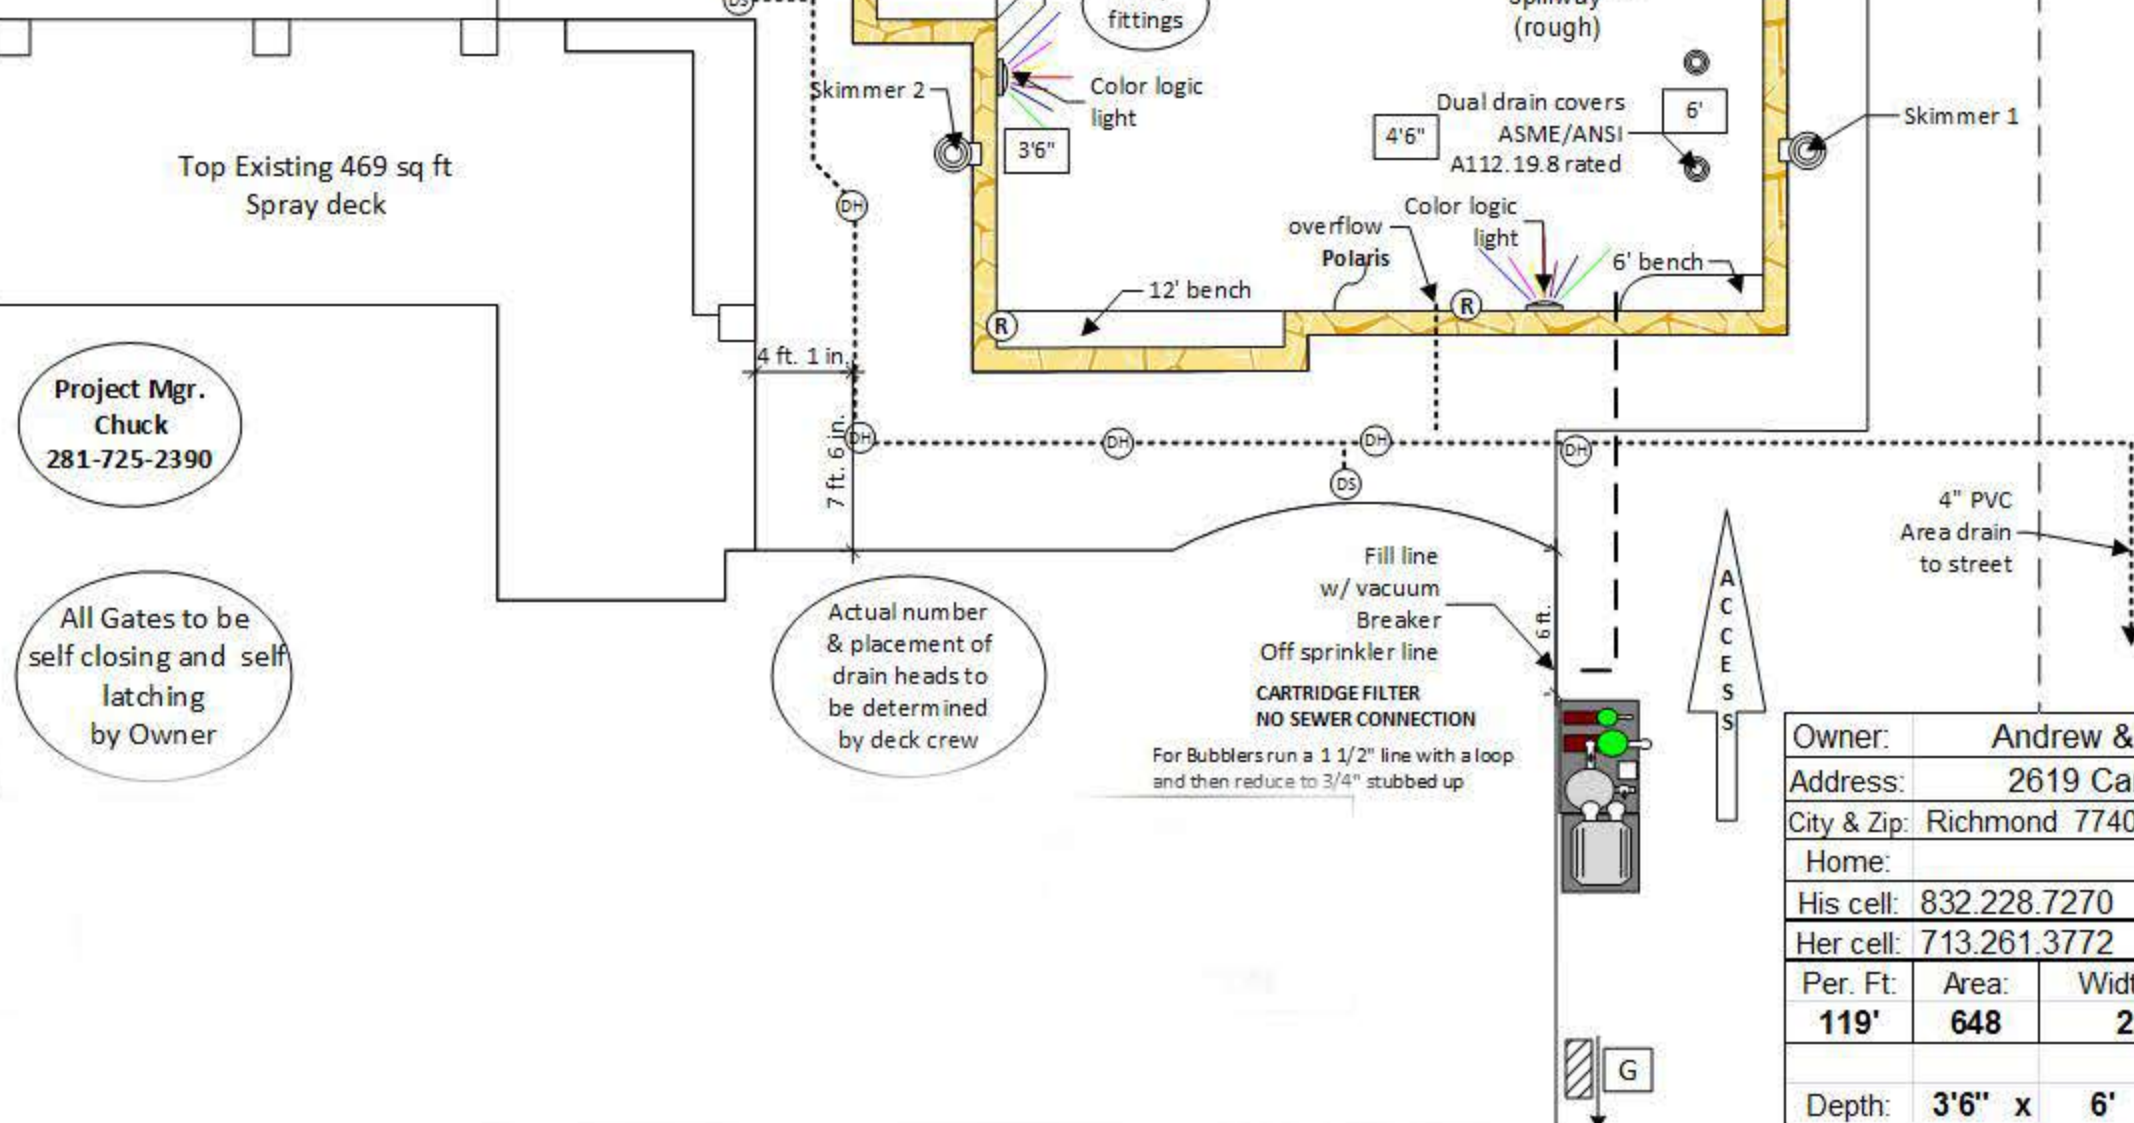

Project Mgr. Chuck
281-725-2390

All Gates to be self closing and self latching by Owner

Actual number & placement of drain heads to be determined by deck crew

Fill line w/ vacuum Breaker
Off sprinkler line
CARTRIDGE FILTER
NO SEWER CONNECTION
For Bubblers run a 1 1/2" line with a loop and then reduce to 3/4" stubbed up

Owner:	Andrew & Kelly Warden		
Address:	2619 Caney Creek Ct		
City & Zip:	Richmond 77406	Job #	417020
Home:		Key Map:	565-H
His cell:	832.228.7270	sales:	SC
Her cell:	713.261.3772	contract date:	2.2.17
Per. Ft:	119'	Area:	648
		Width:	22'
		Length:	32'
Depth:	3'6" x 6'	Gallons:	22,000

