


Conceptual Drawings Only / Verify All Dimensions

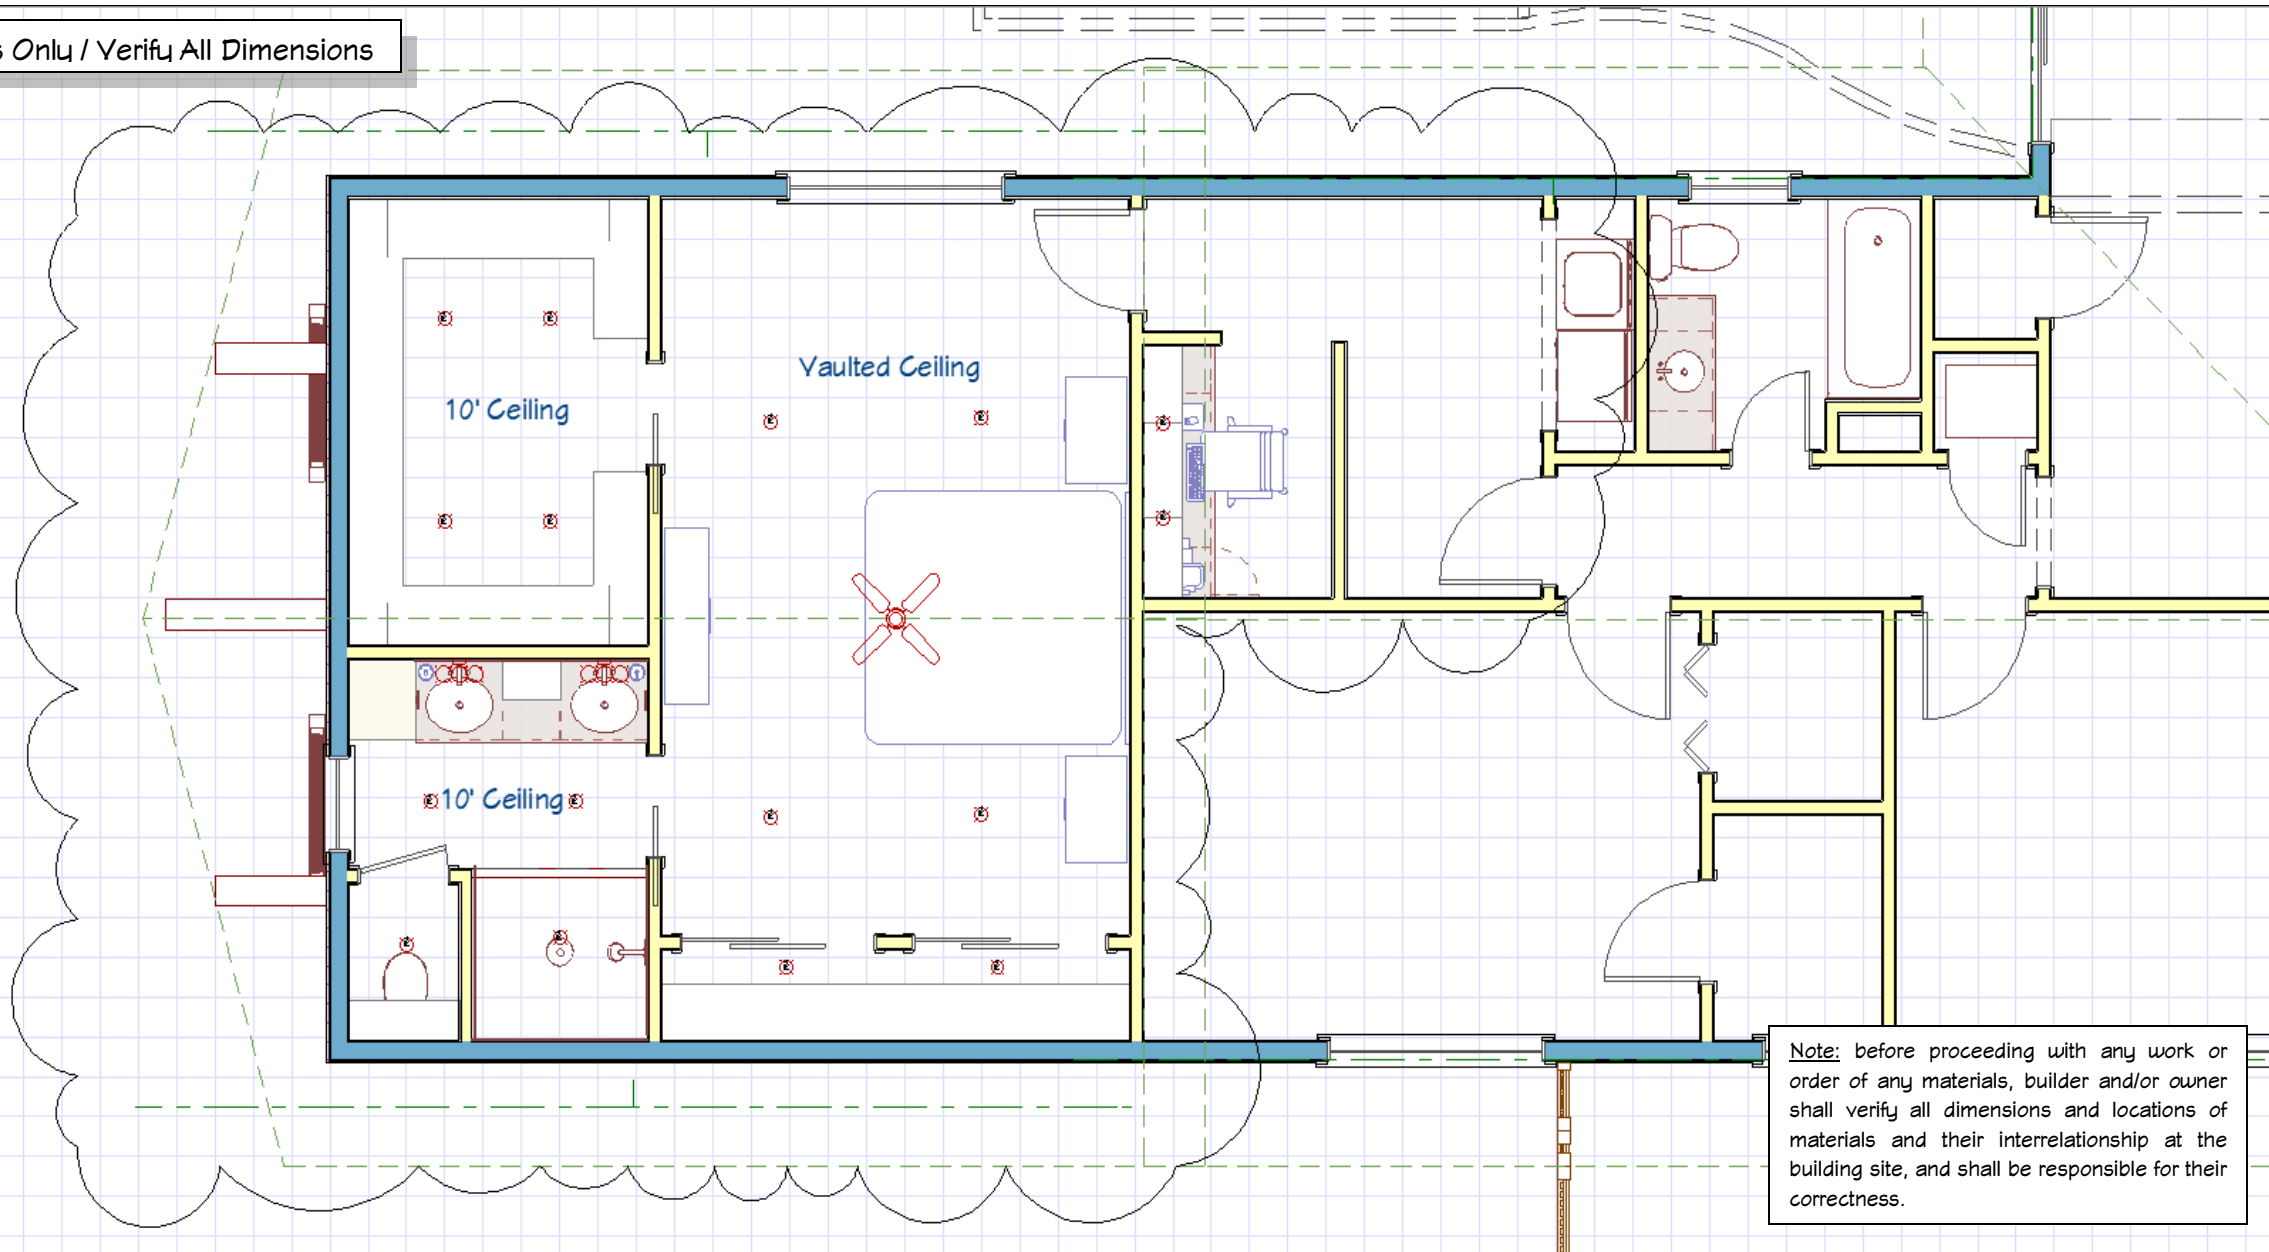

1 sq. = 1 ft

Note: before proceeding with any work or order of any materials, builder and/or owner shall verify all dimensions and locations of materials and their interrelationship at the building site, and shall be responsible for their correctness.

Attention Builder / or General Contractor, These drawings reflect the design intent and relationship of materials for this project. All structural issues must be approved by a registered engineer. Work which may involve underground utilities grade changes, foundation work, and bulk head zones (if any) must be coordinated and approved by the Owners, Developers, Contractors, Utility providers, and applicable Engineers or Municipal Authorities. Work done by architect, engineer, builder, or contractors, or changes made necessary by local building codes, ordinances or structural conditions are not the responsibility of Interior You

Attention Fixture, Furniture, or Appliance Manufacturers, This drawing serves as a guide and where physical job site measurements are required before fabrication, it is the manufacturers to obtain same. InteriorYou will stand no expense for rework if there is any needed due to negligence of manufacturers. It shall be the sole duty and responsibility of manufacturers to determine actual construction details and fabricate said design in accordance with acceptable good practice and procedure.

Design & Construction, The above drawings, specifications, designs, and arrangements represented thereby are and shall remain the property of InteriorYou. No part thereof shall be copied disclosed to others or used in connection with any work or project or by any other persons for any purpose other than the project prepared and developed without written consent.

**InteriorYou**  
[Byron@InteriorYou.com](mailto:Byron@InteriorYou.com)  
713-748-9633

### Hughes Remodel Project

Floor Plan – New – 1<sup>st</sup> Floor Only