
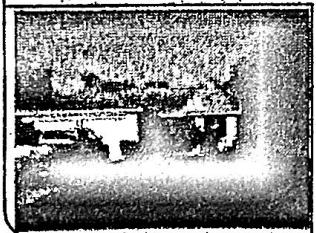


GF NO. 1251191-GT80 GREAT AMERICAN TITLE
 ADDRESS: 605 SPRING BREEZE STREET
 LEAGUE CITY, TEXAS 77573
 BORROWER: ERIC TUCKER AND
 KATHLEEN ROTHING

SCALE: 1" = 30'

LOT 26, BLOCK 10 COUNTRYSIDE, SECTION 3

ACCORDING TO THE MAP OR PLAT THEREOF RECORDED
 IN VOLUME 15, PAGES 135-138 OF THE DEED RECORDS
 OF GALVESTON COUNTY, TEXAS

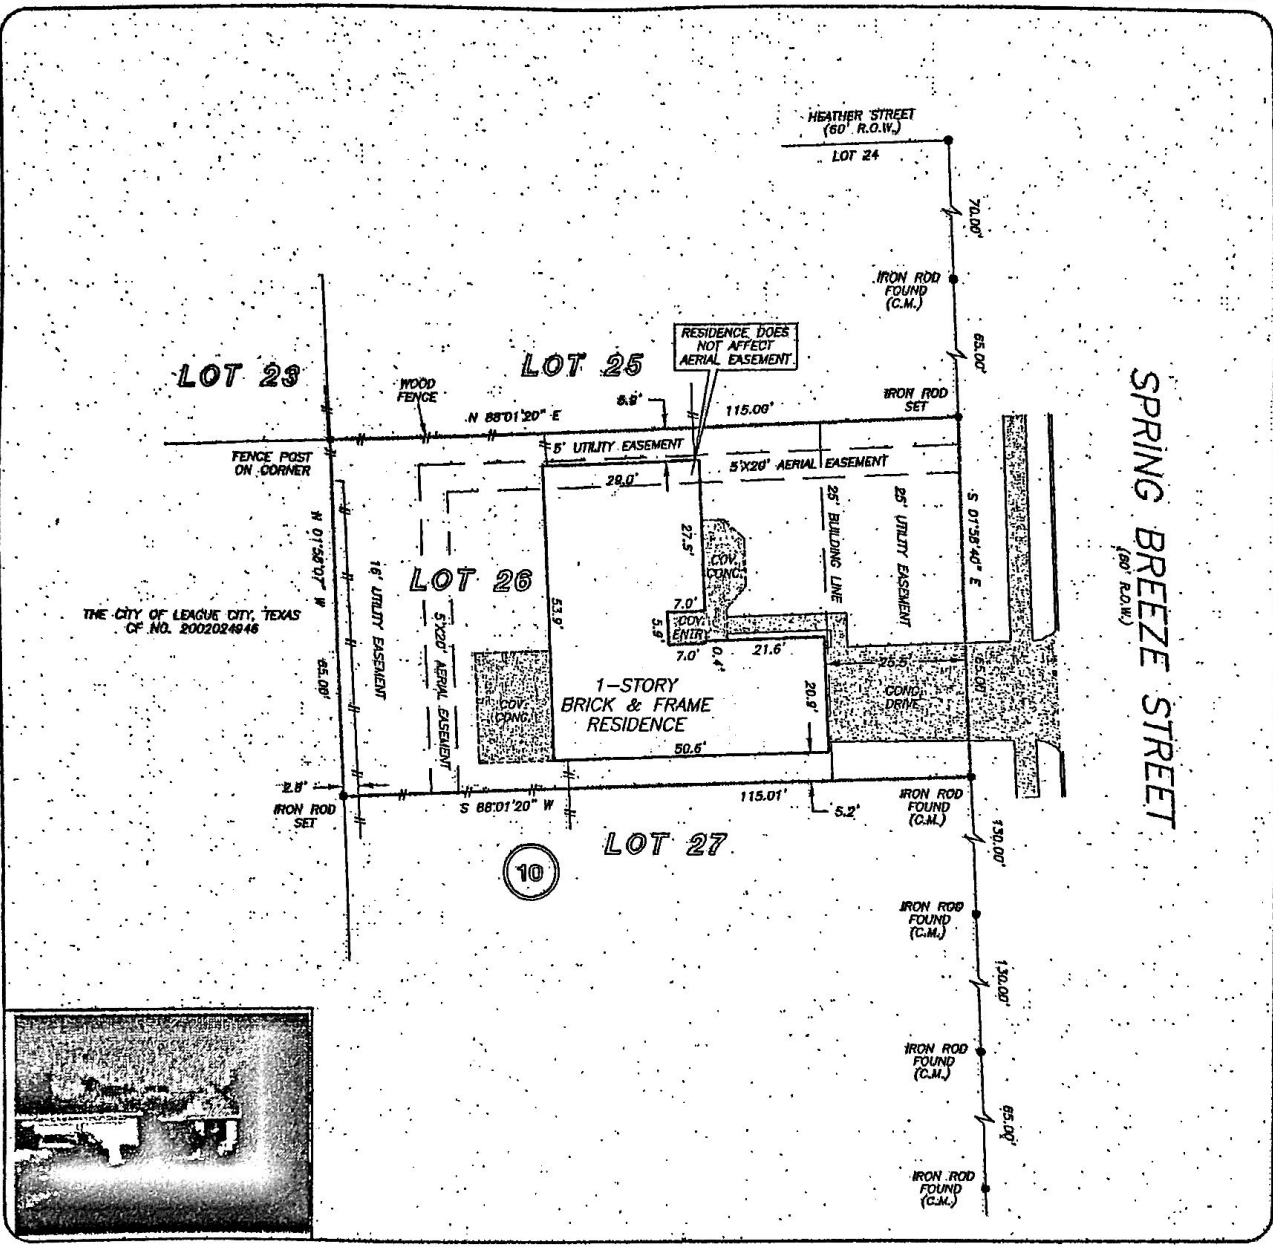

THIS PROPERTY DOES NOT LIE WITHIN THE
 100 YEAR FLOOD PLAIN AS PER FIRM
 PANEL NO. 485489 0025 D
 MAP REVISION: 9/22/1999 LOMR 3/21/2002
 ZONE X
 BASED ONLY ON VISUAL EXAMINATION OF MAPS.
 INACCURACIES OF FEMA MAPS PREVENT EXACT
 DETERMINATION WITHOUT DETAILED FIELD STUDY

A SUBSURFACE INVESTIGATION
 WAS BEYOND THE SCOPE OF THIS SURVEY


I HEREBY CERTIFY THAT THIS SURVEY WAS MADE
 ON THE GROUND, THAT THIS PLAT CORRECTLY
 REPRESENTS THE FACTS FOUND AT THE
 TIME OF SURVEY AND THAT THERE ARE NO
 ENCROACHMENTS APPARENT ON THE GROUND,
 EXCEPT AS SHOWN HEREON. THIS SURVEY IS
 CERTIFIED FOR THIS TRANSACTION ONLY AND
 ABSTRACTING PROVIDED IN THE ABOVE
 REFERENCED TITLE COMMITMENT WAS RELIED
 UPON IN PREPARATION OF THIS SURVEY.

TERRANCE MISH
 PROFESSIONAL LAND SURVEYOR
 NO. 4981
 JOB NO. 08-12583
 OCTOBER 10, 2008



RECORD BEARING: VOL. 15, PGS. 135-138 G.C.D.R.

DRAWN BY: BR

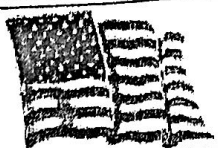

RE/MAX
 1st Choice
 JODIB PATTERSON
 409-925-2427



GREAT AMERICAN
 TITLE COMPANY
 DAISY CHENOWETH
 281-863-2375

