

BY WATERLINE EASEMENT | IMP - MANHOLE | FIN - FENCE | WOOD FENCE

COMMON ABBREVIATIONS


BY	SON
M	M
M	M
M	M

LEGEND

OAK COVE POINT (50' R.O.W.)

T.B.M.: CUT "□"
AT T.O.C. ELEV.=
ASSUMED 100.0

S73°43'52"E 200.00'

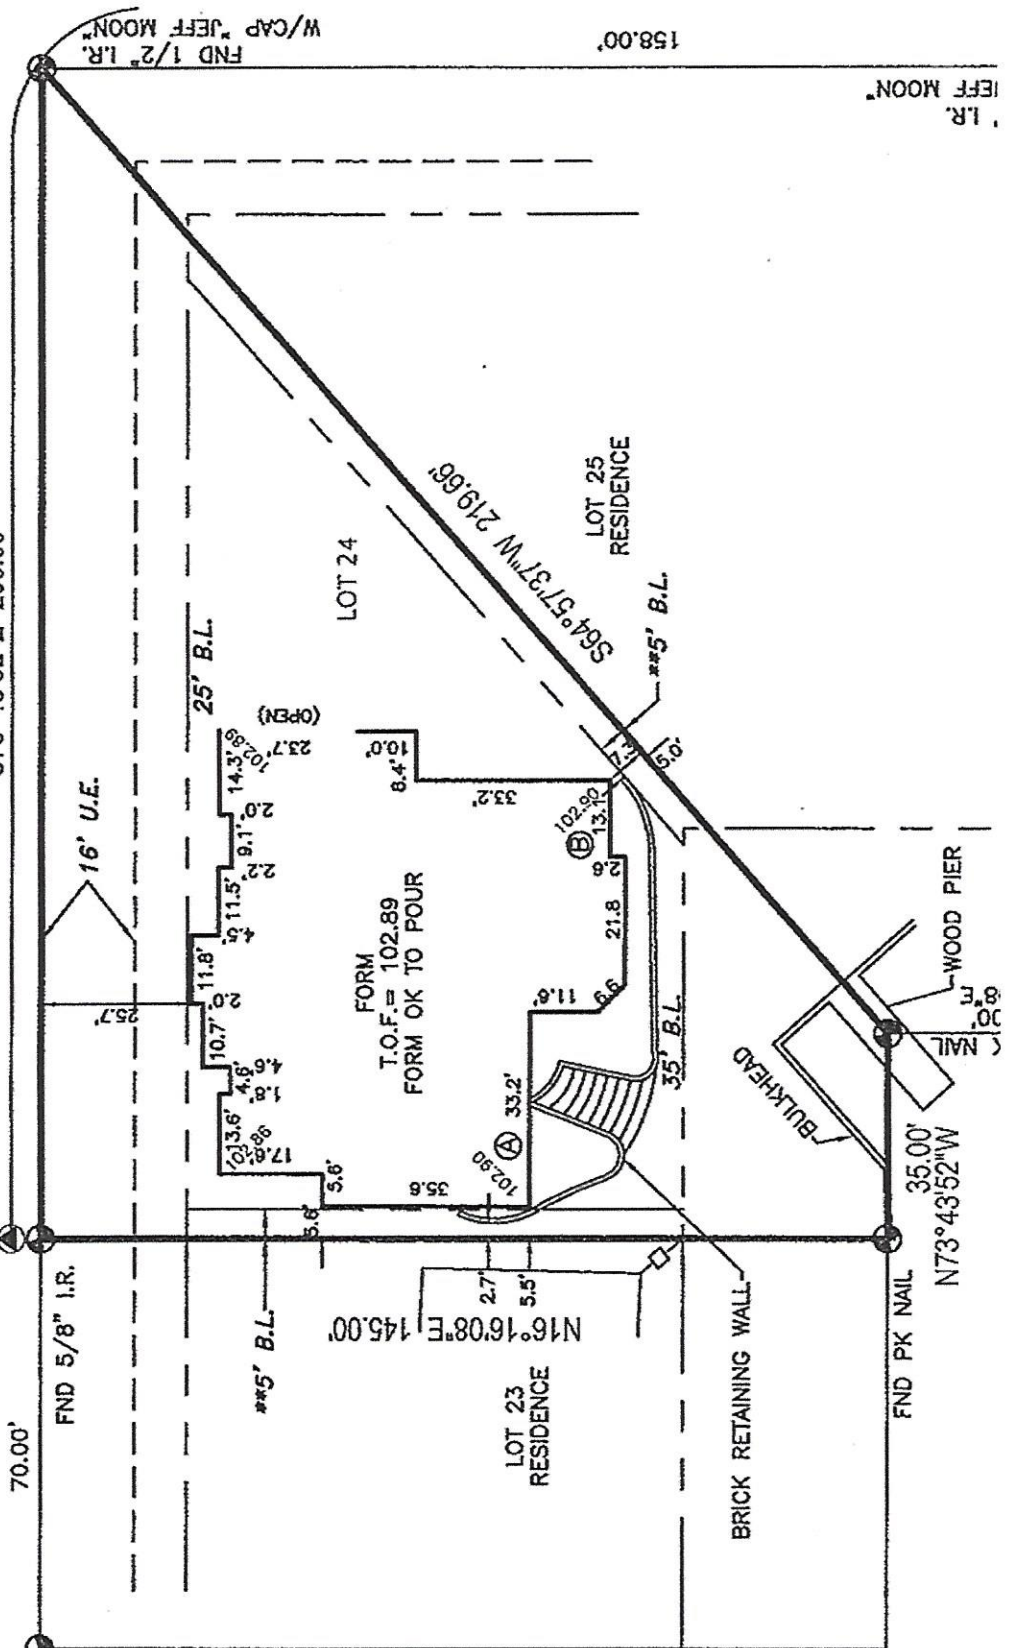

WHITE OAK TRACE (50' R.O.W.)

I.R. JEFF MOON

158.00'

FND 1/2" I.R. W/CAP "JEFF MOON"

OAK COVE POINT (50' R.O.W.)

S73°43'52"E 200.00'

70.00'

FND 5/8" I.R.

16' U.E.

25' B.L.

N16°16'08"E 145.00'

LOT 23
RESIDENCE

FORM T.O.F. = 102.89
FORM OK TO POUR

LOT 24

LOT 25
RESIDENCE

S64°57'37"W 219.68'

BRICK RETAINING WALL

BULKHEAD

FND PK NAIL

35.00'

WOOD PIER

N73°43'52"W