


Prepared By:

E₃ACTA

Texas Surveyors, Inc.

www.exacta365.com
P (281)763-7766 • F (281)763-7767
5500 North Braeswood, #4-311, Houston, TX 77096

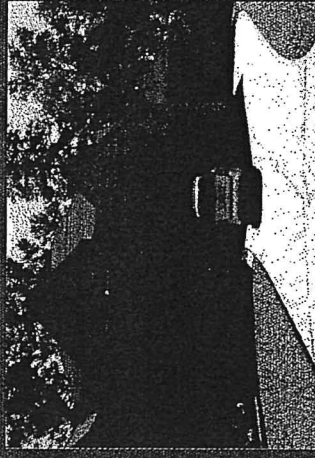

PROPERTY ADDRESS: 15 Lagato Place The Woodlands, Texas 77382


SURVEY NUMBER: 1209.1451

FIELD WORK DATE: 9/20/2012

REVISION DATE(S): (rev.0 9/21/2012)


12091451
BOUNDARY SURVEY
MONTGOMERY COUNTY

NOTES:
1.) THE TERMS, CONDITIONS AND STIPULATIONS OF THAT CERTAIN AGREEMENT FOR UNDERGROUND ELECTRIC SERVICE WITH HOUSTON LIGHTING & POWER COMPANY, FILED FOR RECORD UNDER MONTGOMERY COUNTY CLERK'S FILE NO. 2005026485.

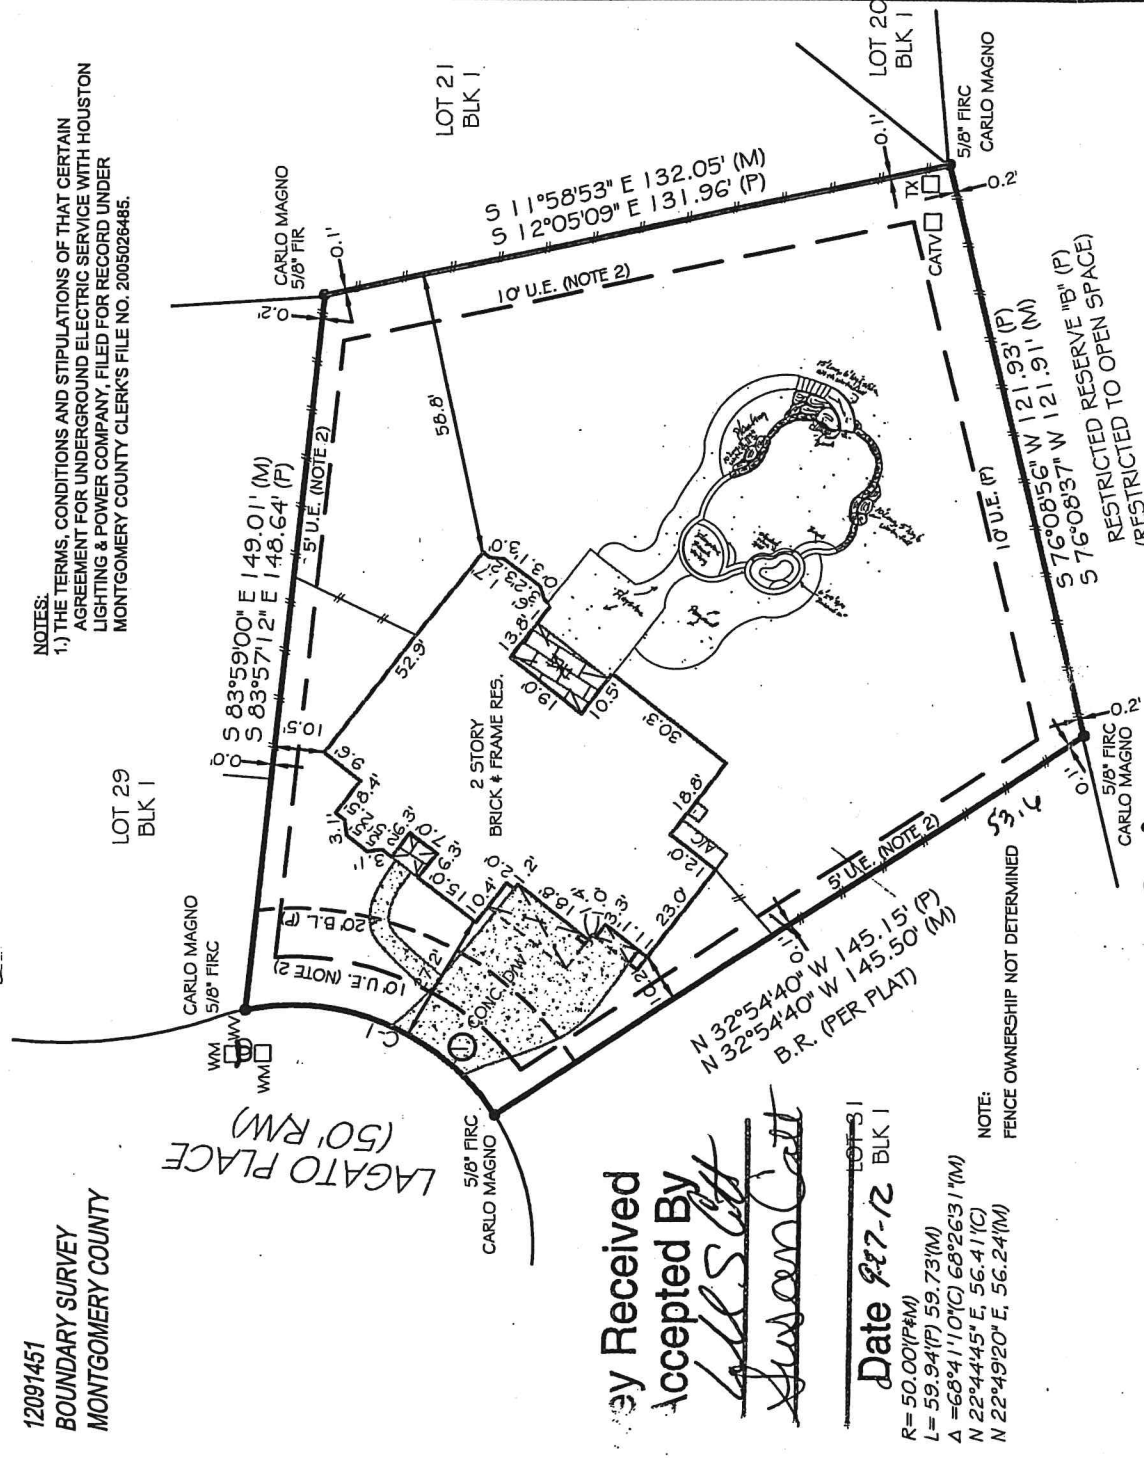

Copy Received
Accepted By
Susan Catt
Susan Catt

DATE 9/27-12
R=50.00'(F&M)
L=59.94'(F) 59.73'(M)
A=68°41'10"(C) 68°26'31"(M)
N 22°44'45" E, 56.41'(C)
N 22°49'20" E, 56.24'(M)

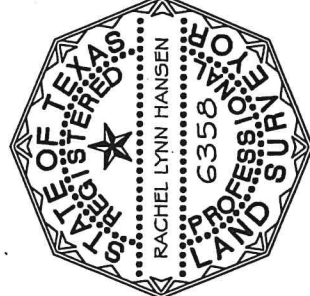

Rachel Lynn Hansen
I HEREBY CERTIFY THAT THIS PLAT REPRESENTS THE RESULTS OF A SURVEY MADE ON THE GROUND ON THE 20TH DAY OF SEPTEMBER 2012.
SUBJECT TO APPLICABLE RESTRICTIVE COVENANTS LISTED IN ITEM NO. 1, SCHEDULE "B" OF THE TITLE COMMITMENT ISSUED BY TITLE COMPANY UNDER G.F. NO.7474-12-1125

Use of This Survey for Purposes other than Intended, Without Written Verification, will be at the User's Sole Risk and Without Liability to the Surveyor. Nothing hereon shall be construed to Give ANY Rights or Benefits to Anyone Other than those Certified.

FLOOD INFORMATION:

By performing a search with the local governing municipality or www.fema.gov, the property appears to be located in zone X. This Property was found in MONTGOMERY COUNTY, community number 480483, dated 12/19/96.

POINTS OF INTEREST

1. CONCRETE DRIVEWAY OVER 10' U.E.

CLIENT NUMBER: 48971

DATE: 9/21/2012

BUYER: Michael Catt and Susan Catt

SELLER: C. Alexander Turner, Jr. and Marie W. Turner

CERTIFIED TO: MICHAEL CATT AND SUSAN CATT; TEXAS AMERICAN TITLE COMPANY; TITLE RESOURCES GUARANTY COMPANY; QUICKEN LOANS, INC.

This is page 1 of 2 and is not valid without all pages.



SURVEY COORDINATED BY:
F 866-772-8813 F 215-359-1733
www.trueinertech.com



LB#10193731
www.exacta365.com
P (512)782-9398 • F (512)782-9399
Texas Surveyors, Inc. 13492 Research Blvd • Suite 120 - 402 - Austin, TX 78750